


PA DOOR DETAIL ON INSULATED PANEL

FOR SHEDS AND OUTBUILDINGS ONLY

DETAIL LIST


		<u>Revision</u>	<u>Date</u>
00 / 04	COVER SHEET		
01 / 04	OUTWARDS OPENING DOOR DETAIL - INSULATED FLAT PANEL	1.0	APR 2024
02 / 04	OUTWARDS OPENING DOOR DETAIL - INSULATED TRAPEZOIDAL PANEL	1.0	APR 2024
03 / 04	INWARDS OPENING DOOR DETAIL - INSULATED FLAT PANEL	1.0	APR 2024
04 / 04	INWARDS OPENING DOOR DETAIL - INSULATED TRAPEZOIDAL PANEL	1.0	APR 2024

THESE DETAILS HAVE CURRENTLY NOT BEEN REVIEWED OR APPROVED UNDER THE CODEMARK CERTIFICATE. OUR AIM IS TO OBTAIN APPROVAL FOR THESE DETAILS AT A FUTURE DATE. PLEASE CONSULT METALCRAFT INSULATED PANELS.

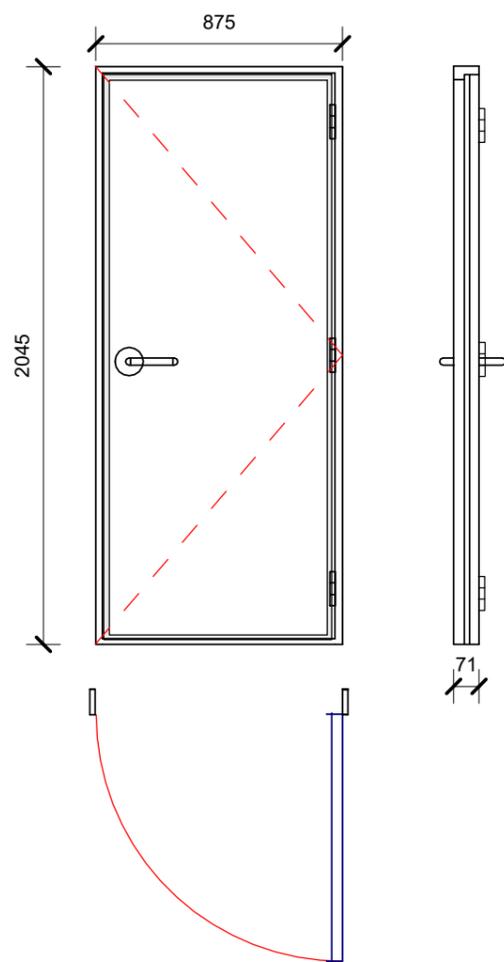




FULL FRAME - RIGHT HAND

CUT SIZE TO SUIT DOOR
 HEIGHT = 2045mm
 WIDTH = 875mm

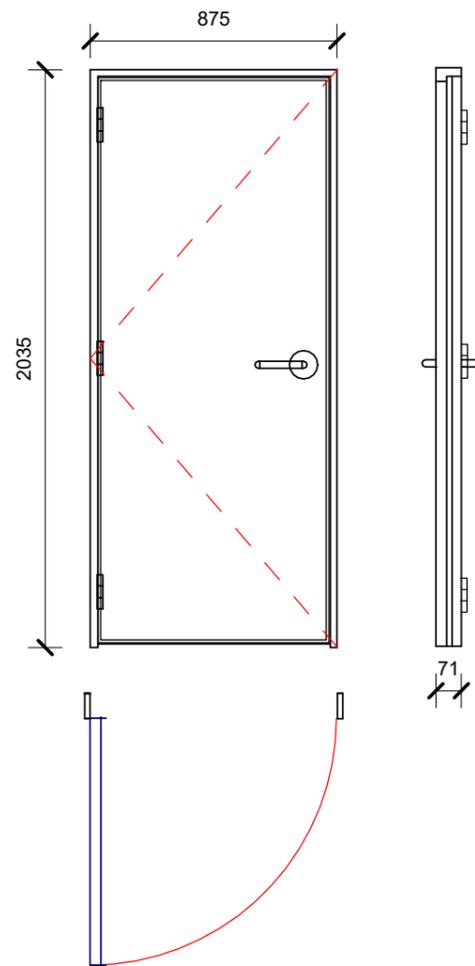


NO BOTTOM FRAME - LEFT HAND

CUT SIZE TO SUIT DOOR
 HEIGHT = 2035mm
 WIDTH = 875mm

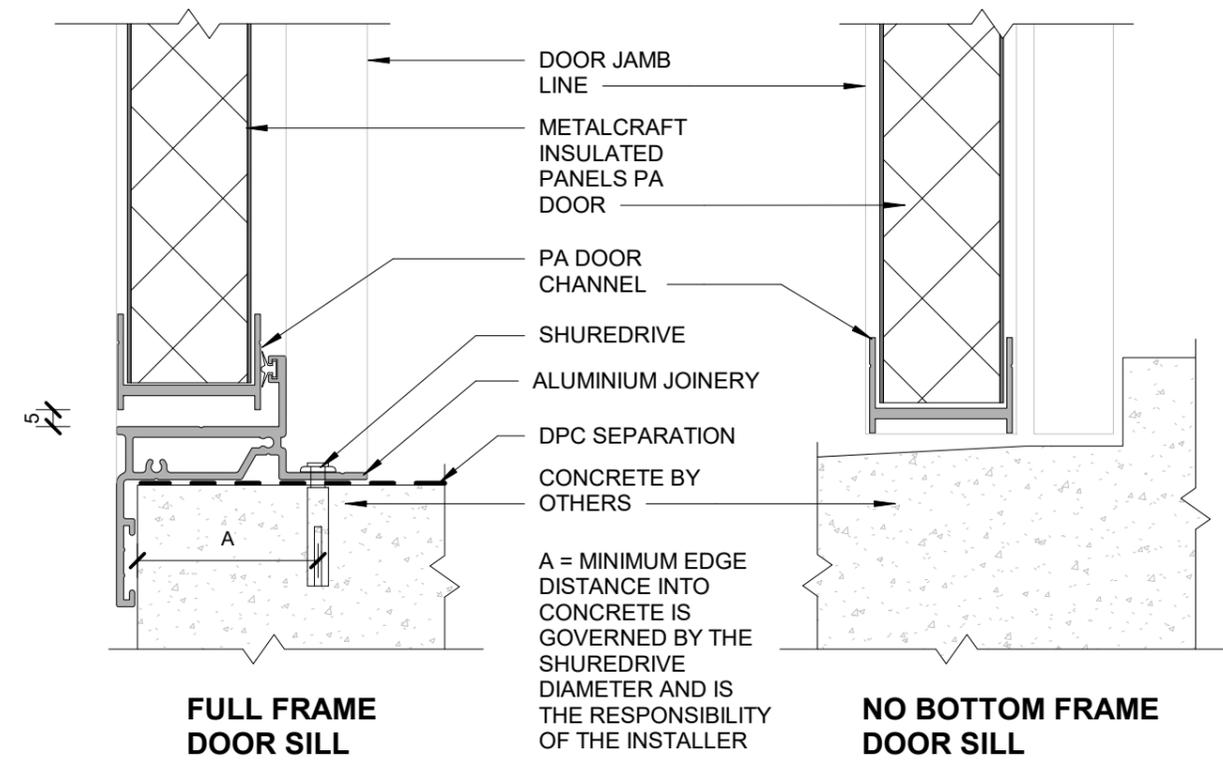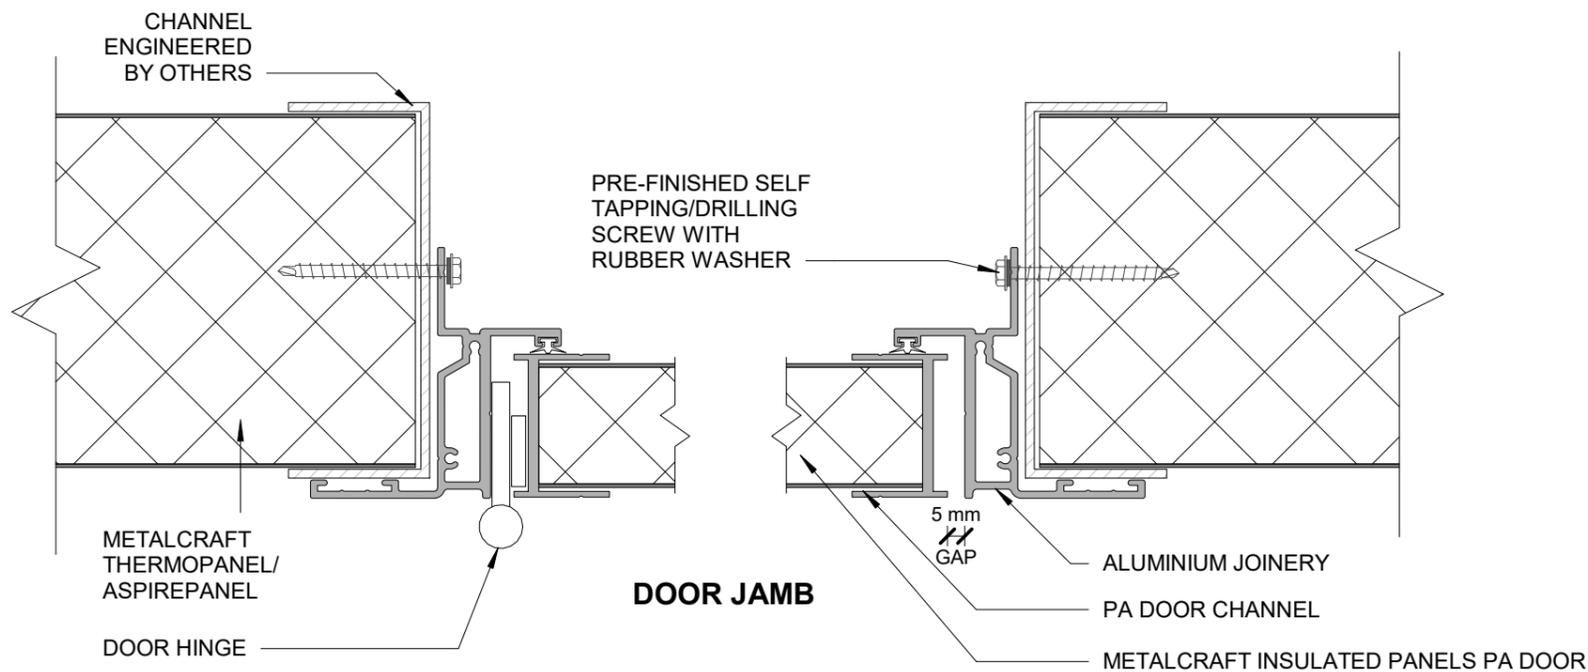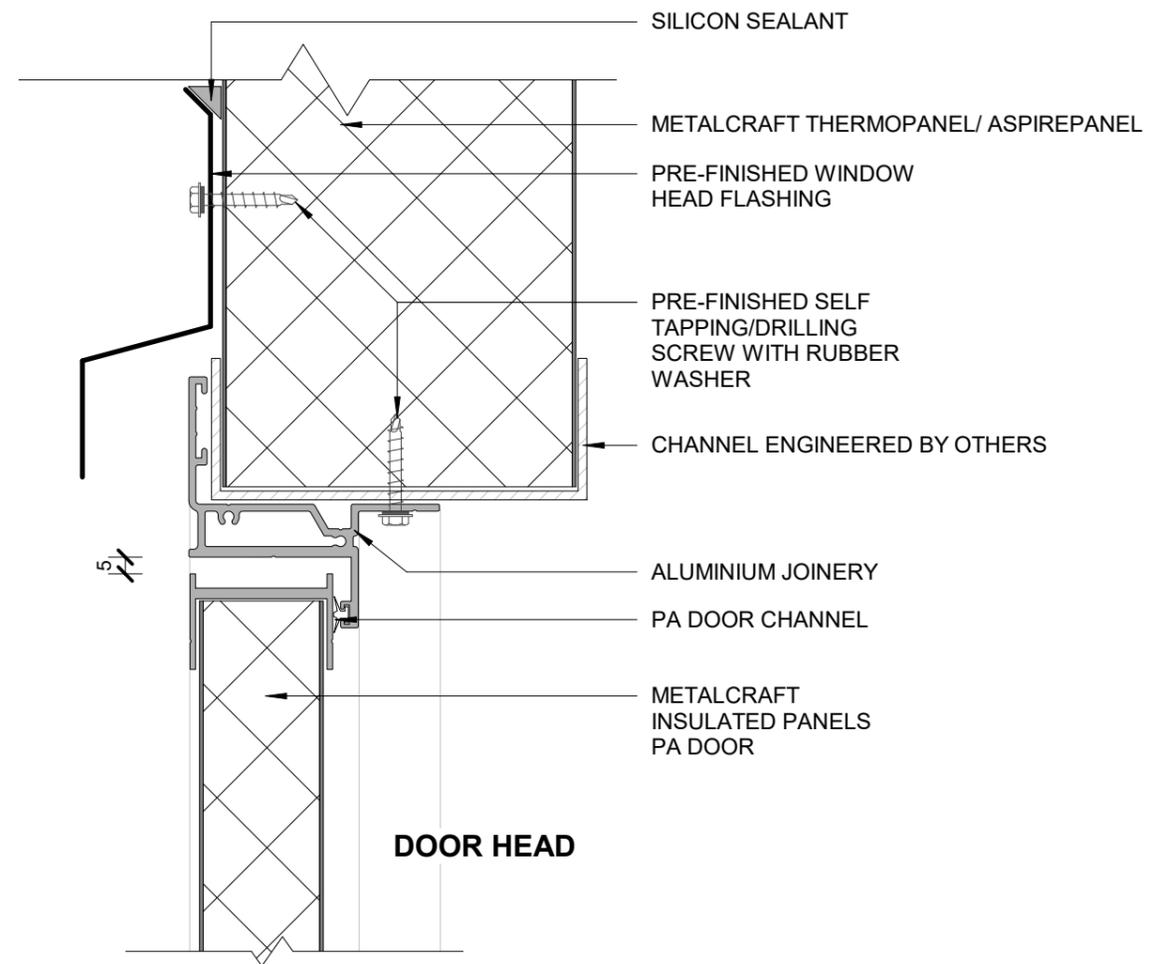


THESE DETAILS HAVE CURRENTLY NOT BEEN REVIEWED OR APPROVED UNDER THE CODEMARK CERTIFICATE. OUR AIM IS TO OBTAIN APPROVAL FOR THESE DETAILS AT A FUTURE DATE. PLEASE CONSULT METALCRAFT INSULATED PANELS.

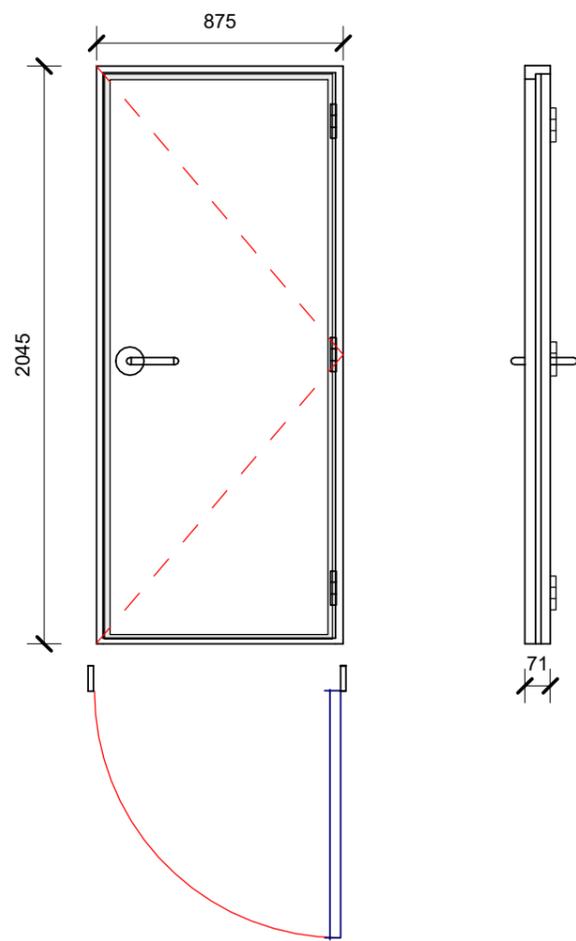


FULL FRAME - RIGHT HAND

CUT SIZE TO SUIT DOOR
 HEIGHT = 2045mm
 WIDTH = 875mm

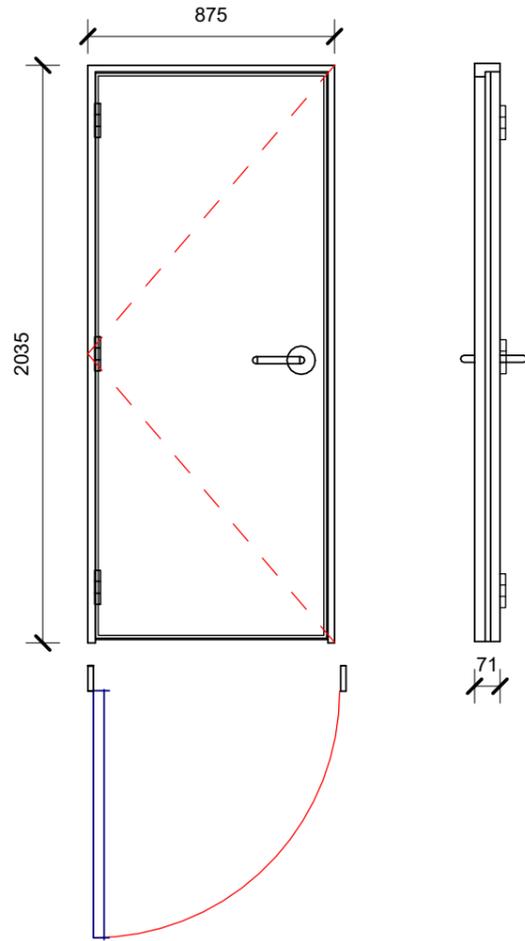


NO BOTTOM FRAME - LEFT HAND


CUT SIZE TO SUIT DOOR
 HEIGHT = 2035mm
 WIDTH = 875mm

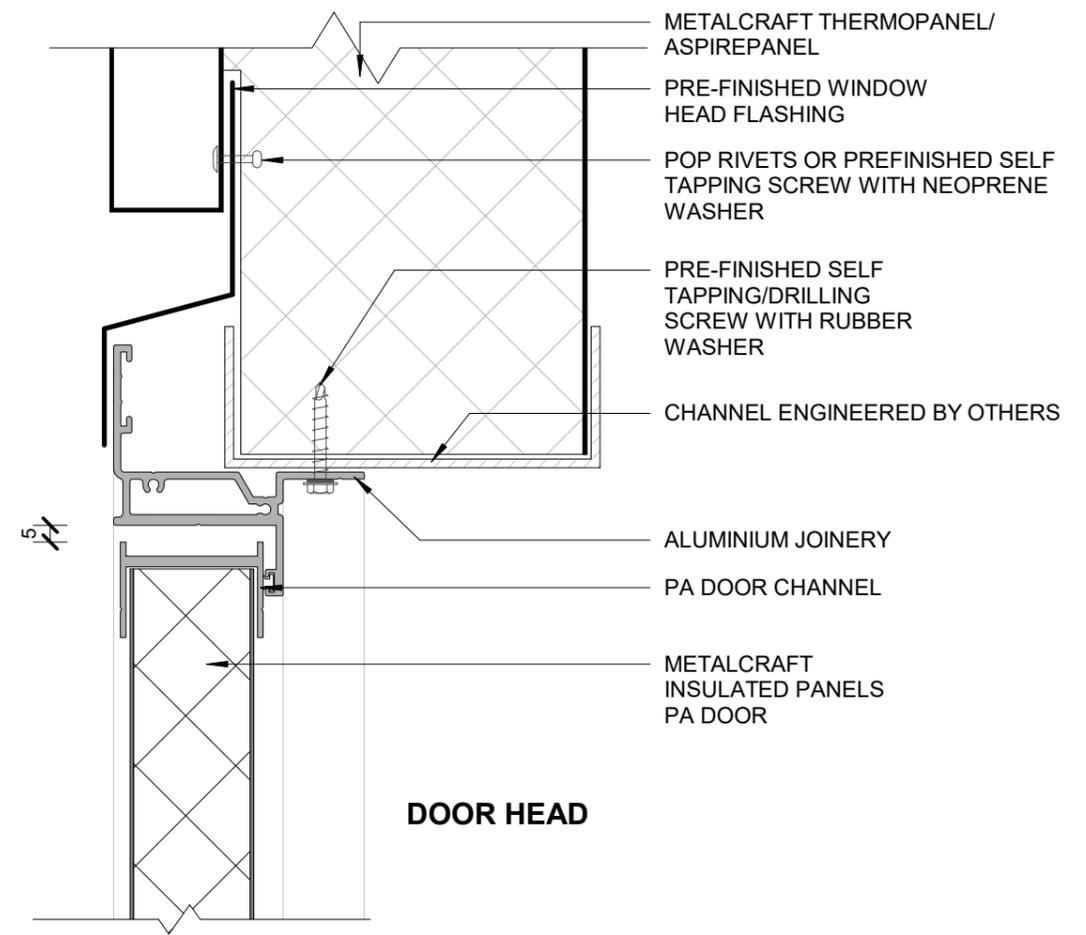

DOOR HEAD

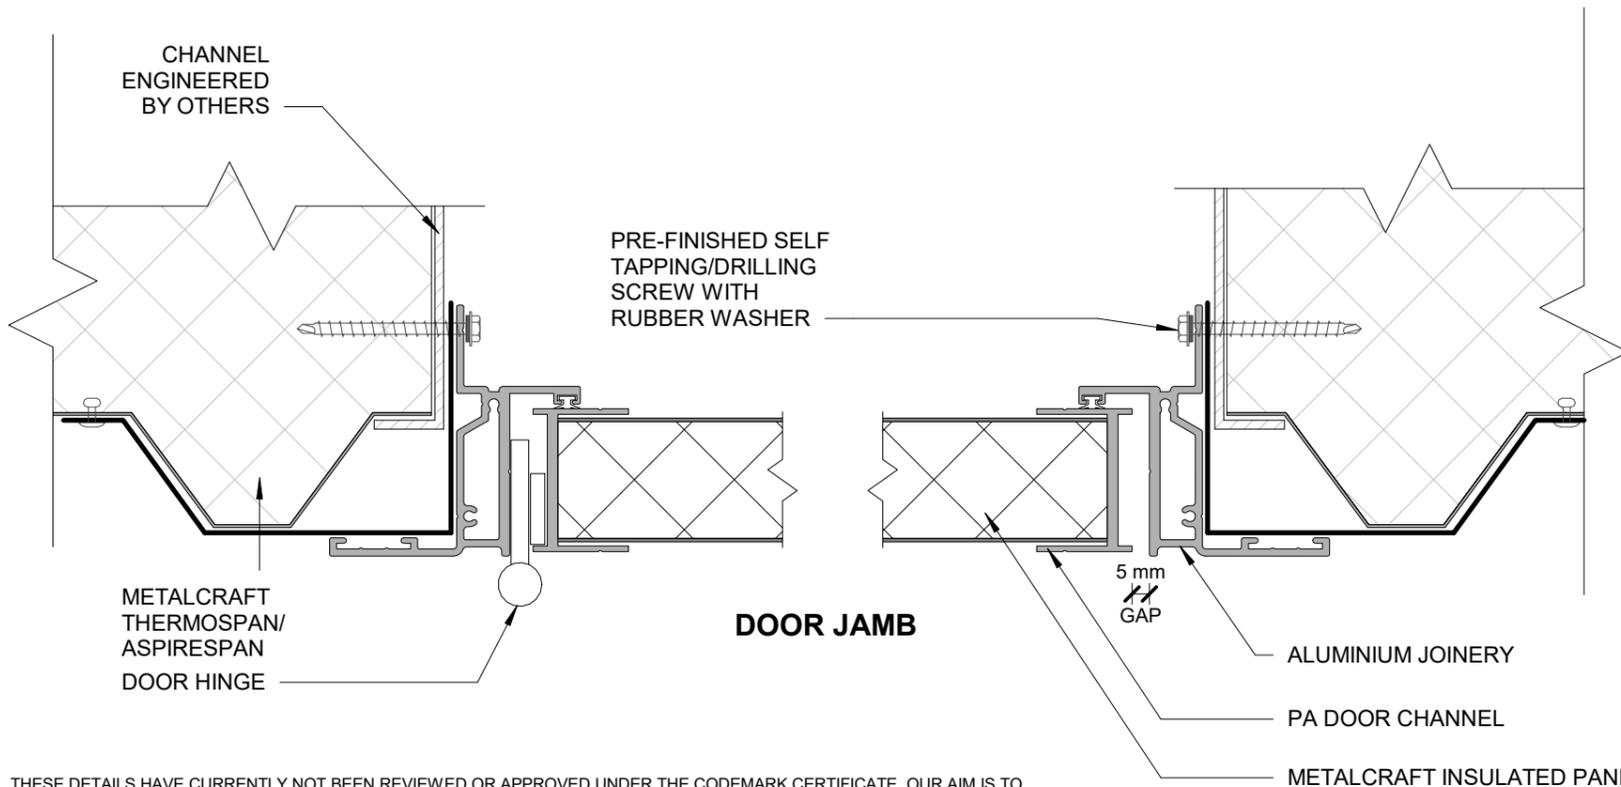

DOOR JAMB

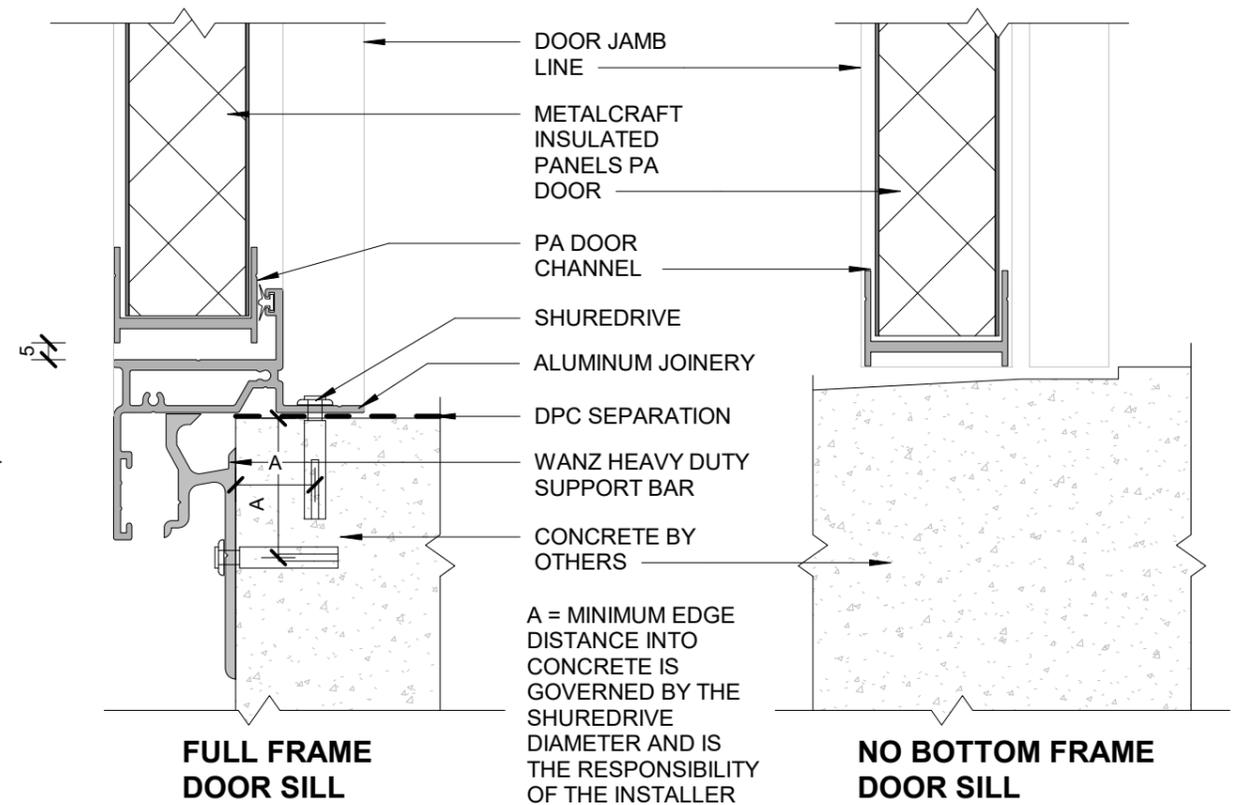


FULL FRAME DOOR SILL

NO BOTTOM FRAME DOOR SILL


A = MINIMUM EDGE DISTANCE INTO CONCRETE IS GOVERNED BY THE SHUREDRIVE DIAMETER AND IS THE RESPONSIBILITY OF THE INSTALLER

THESE DETAILS HAVE CURRENTLY NOT BEEN REVIEWED OR APPROVED UNDER THE CODEMARK CERTIFICATE. OUR AIM IS TO OBTAIN APPROVAL FOR THESE DETAILS AT A FUTURE DATE. PLEASE CONSULT METALCRAFT INSULATED PANELS.

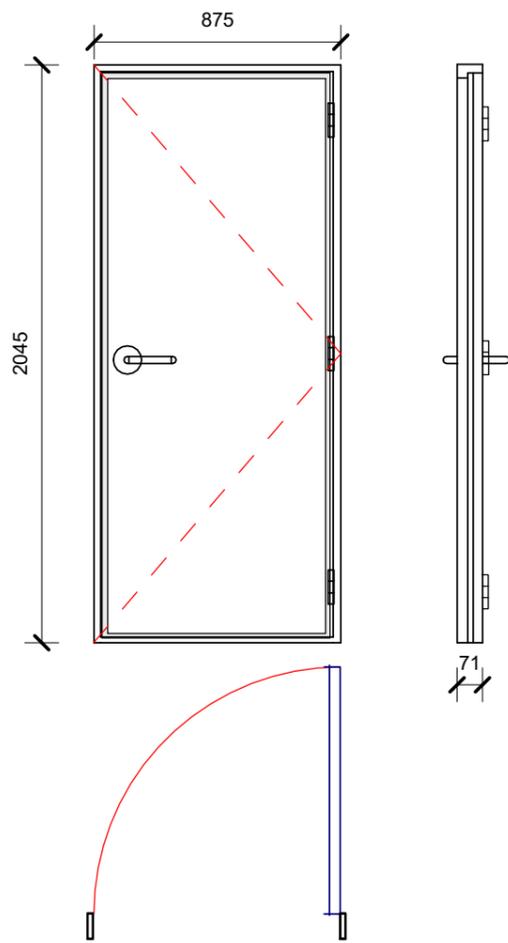




FULL FRAME - RIGHT HAND

CUT SIZE TO SUIT DOOR
 HEIGHT = 2045mm
 WIDTH = 875mm

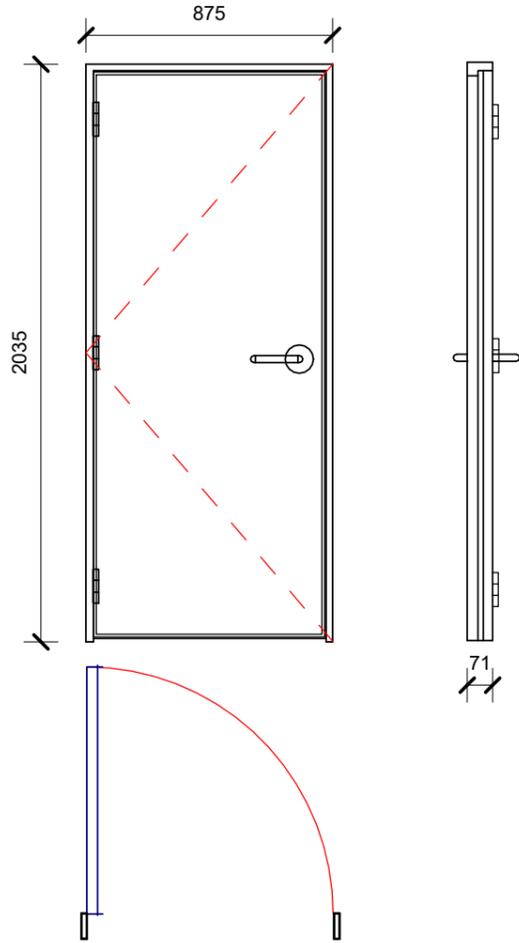


NO BOTTOM FRAME - LEFT HAND

CUT SIZE TO SUIT DOOR
 HEIGHT = 2035mm
 WIDTH = 875mm

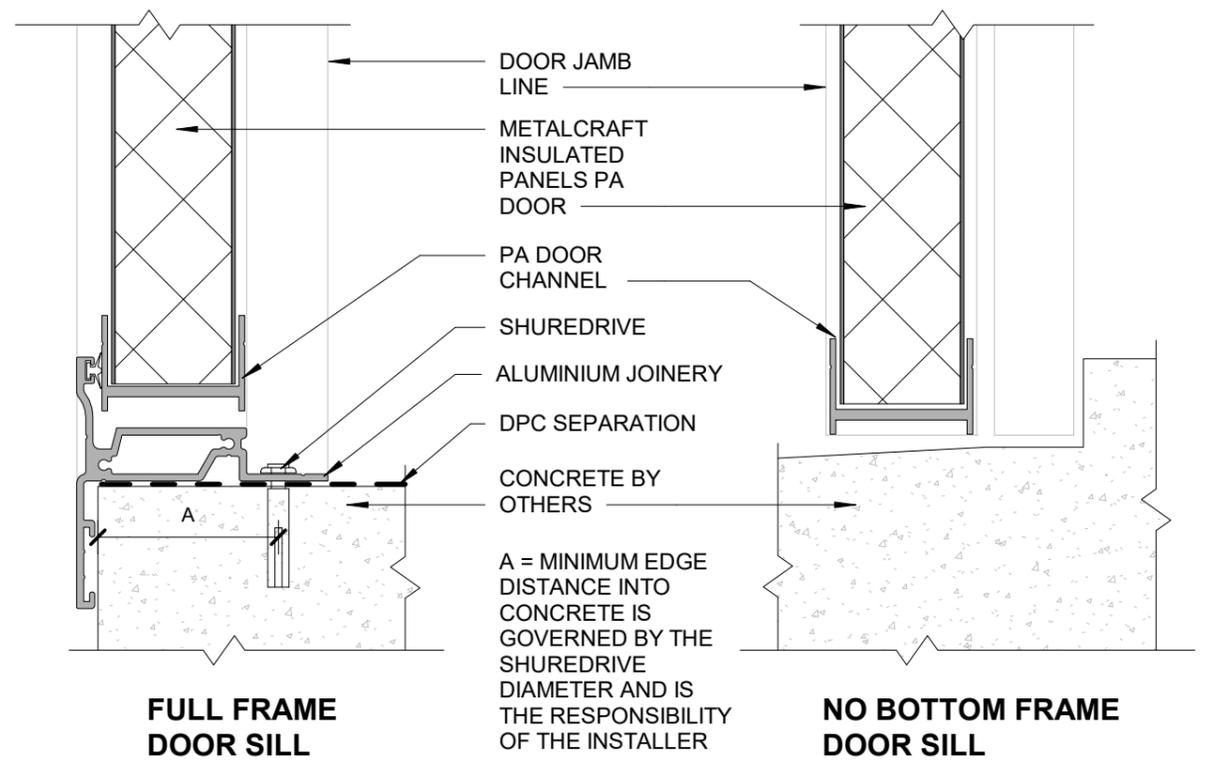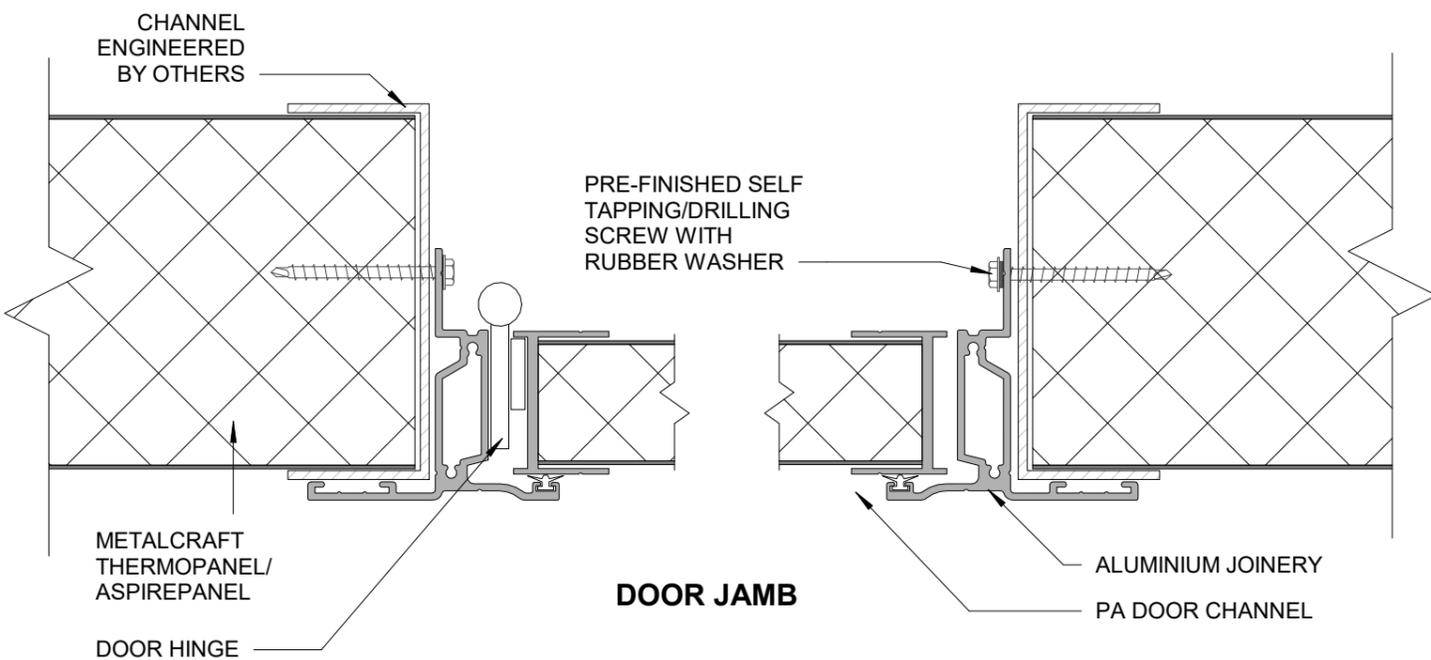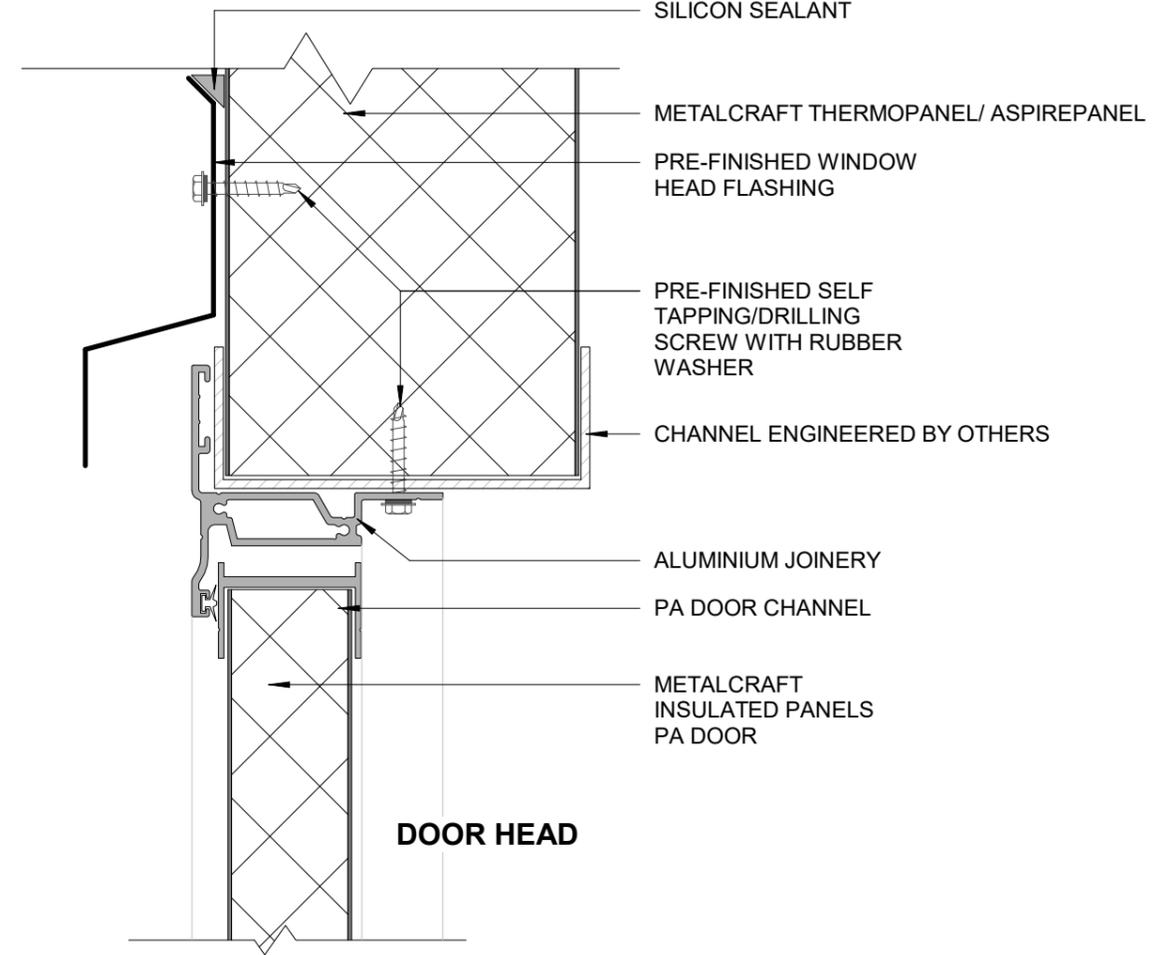


THESE DETAILS HAVE CURRENTLY NOT BEEN REVIEWED OR APPROVED UNDER THE CODEMARK CERTIFICATE. OUR AIM IS TO OBTAIN APPROVAL FOR THESE DETAILS AT A FUTURE DATE. PLEASE CONSULT METALCRAFT INSULATED PANELS.

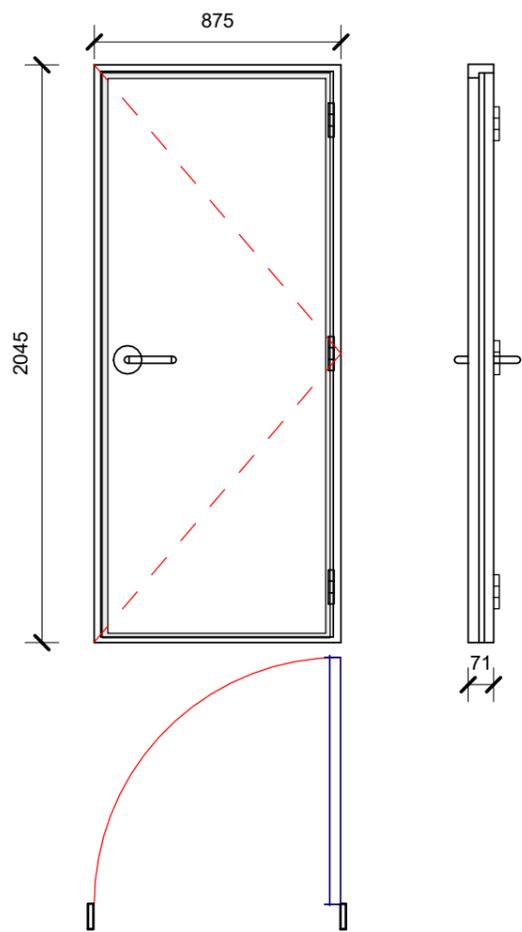


FULL FRAME - RIGHT HAND

CUT SIZE TO SUIT DOOR
 HEIGHT = 2045mm
 WIDTH = 875mm

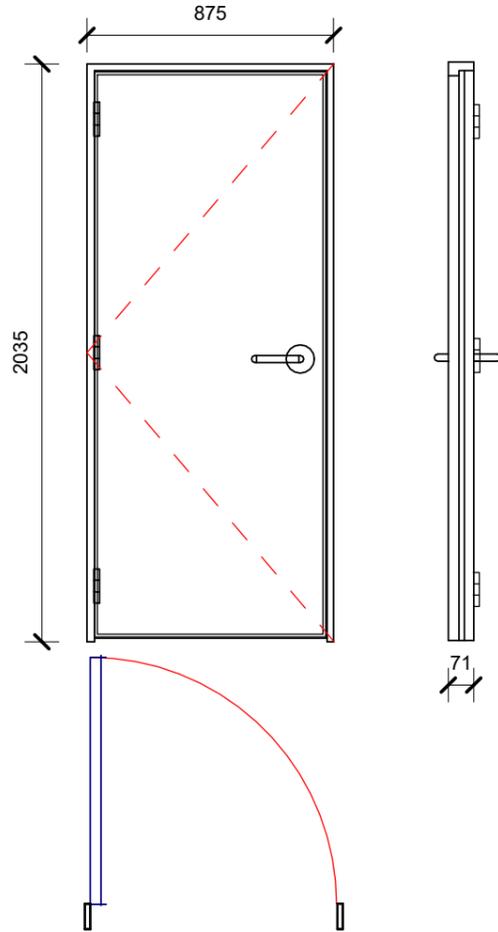


NO BOTTOM FRAME - LEFT HAND


CUT SIZE TO SUIT DOOR
 HEIGHT = 2035mm
 WIDTH = 875mm

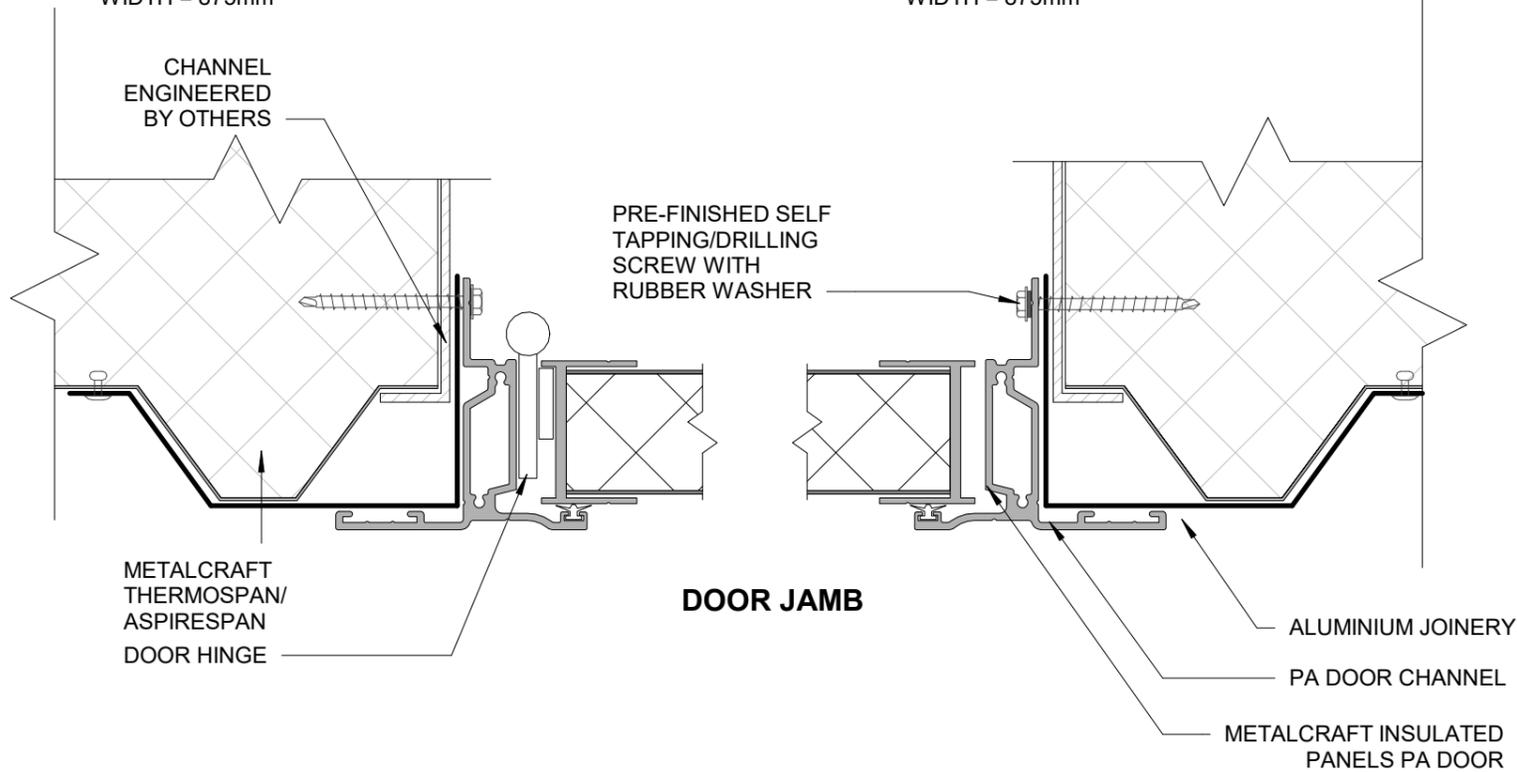

DOOR JAMB

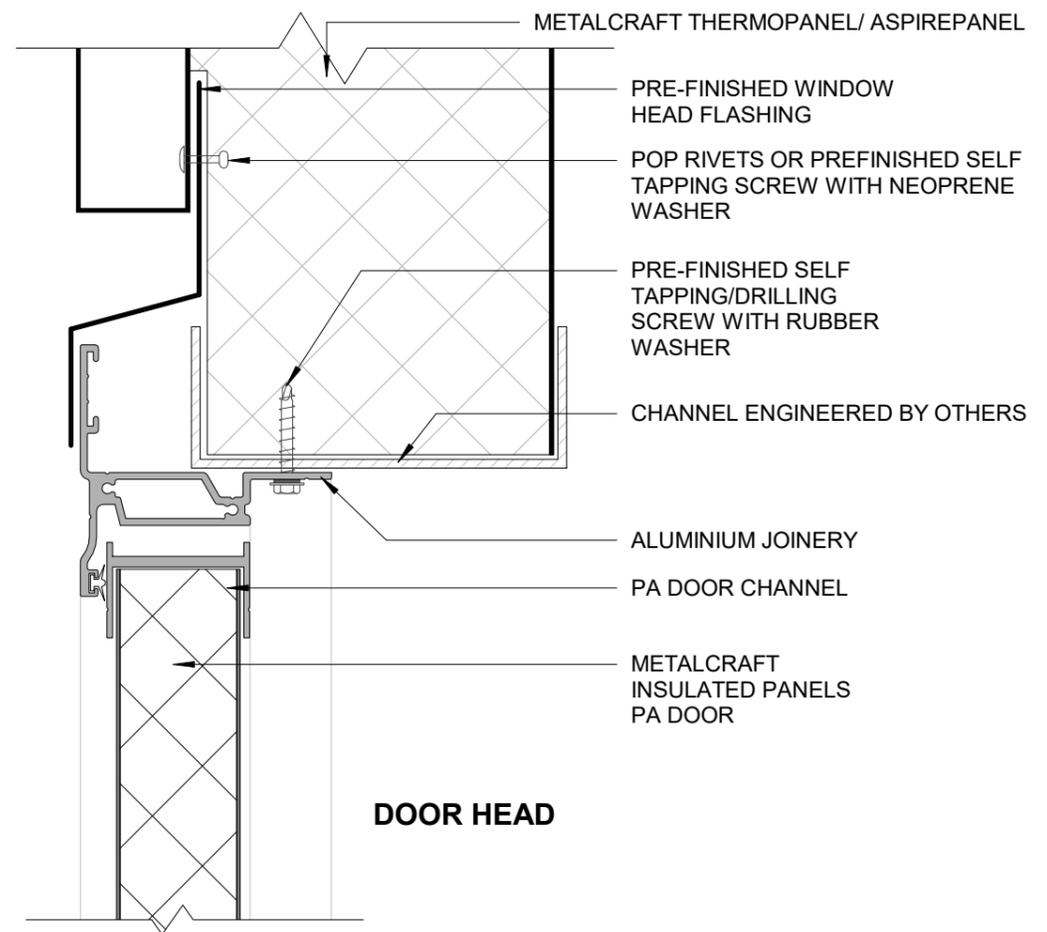

DOOR HEAD

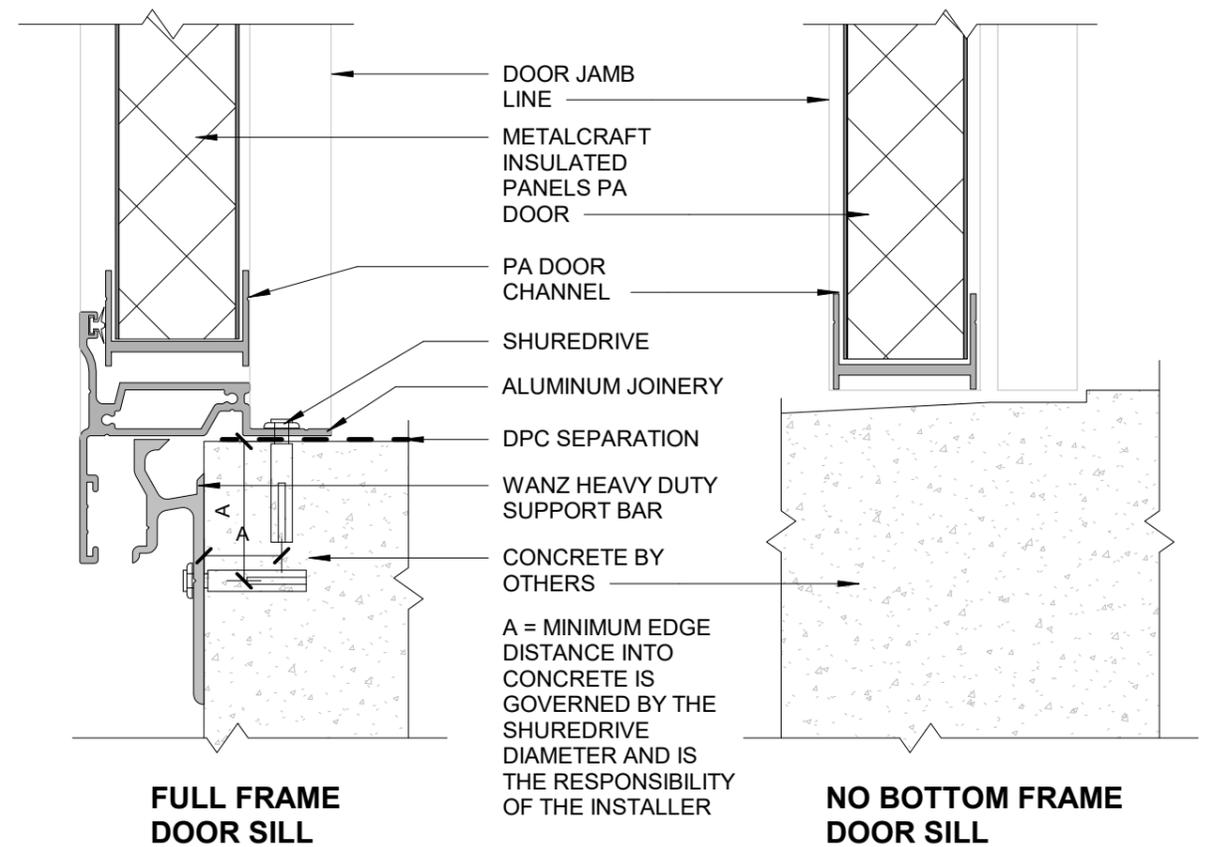

FULL FRAME DOOR SILL

NO BOTTOM FRAME DOOR SILL

THESE DETAILS HAVE CURRENTLY NOT BEEN REVIEWED OR APPROVED UNDER THE CODEMARK CERTIFICATE. OUR AIM IS TO OBTAIN APPROVAL FOR THESE DETAILS AT A FUTURE DATE. PLEASE CONSULT METALCRAFT INSULATED PANELS.