


PA DOUBLE DOOR DETAIL ON INSULATED PANEL

FOR SHEDS AND OUTBUILDINGS ONLY

DETAIL LIST




		<u>Revision</u>	<u>Date</u>
00 / 04	COVER SHEET		
01 / 04	OUTWARDS OPENING DOOR DETAIL - INSULATED FLAT PANEL	1.0	APR 2024
02 / 04	OUTWARDS OPENING DOOR DETAIL - INSULATED TRAPEZOIDAL PANEL	1.0	APR 2024
03 / 04	INWARDS OPENING DOOR DETAIL - INSULATED FLAT PANEL	1.0	APR 2024
04 / 04	INWARDS OPENING DOOR DETAIL - INSULATED TRAPEZOIDAL PANEL	1.0	APR 2024

THESE DETAILS HAVE CURRENTLY NOT BEEN REVIEWED OR APPROVED UNDER THE CODEMARK CERTIFICATE. OUR AIM IS TO OBTAIN APPROVAL FOR THESE DETAILS AT A FUTURE DATE. PLEASE CONSULT METALCRAFT INSULATED PANELS.



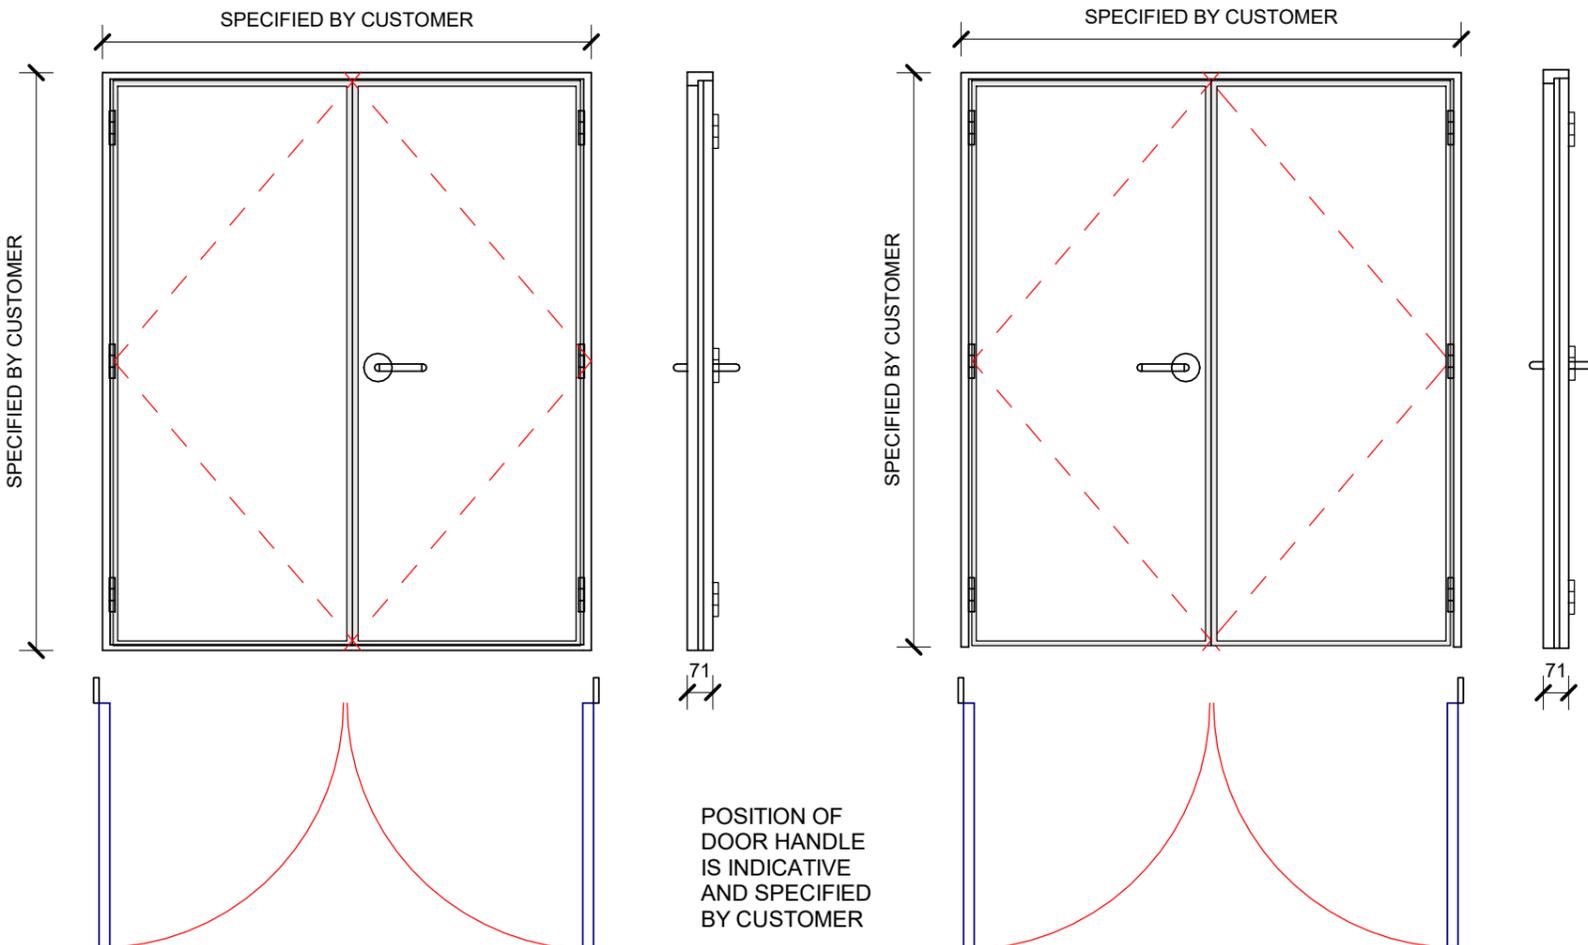


FULL FRAME
 CUT SIZE TO SUIT DOOR
 HEIGHT = SPECIFIED BY CUSTOMER
 WIDTH = SPECIFIED BY CUSTOMER

NO BOTTOM FRAME
 CUT SIZE TO SUIT DOOR
 HEIGHT = SPECIFIED BY CUSTOMER
 WIDTH = SPECIFIED BY CUSTOMER

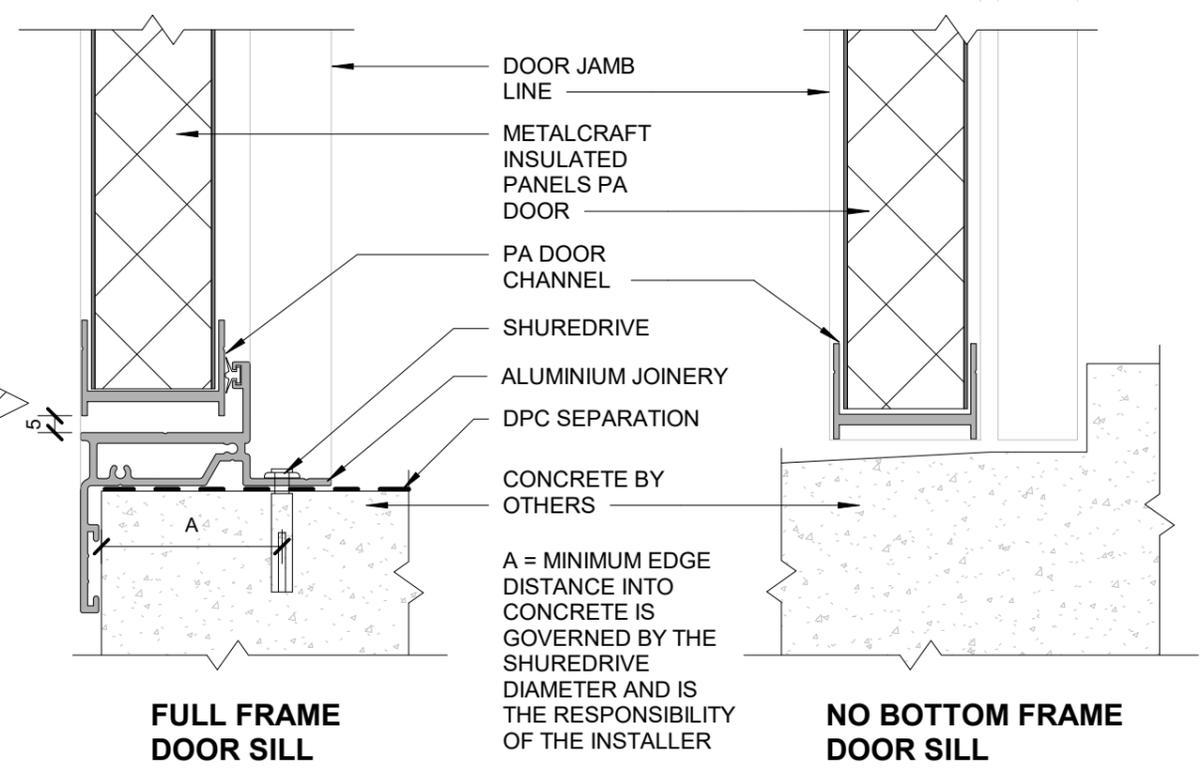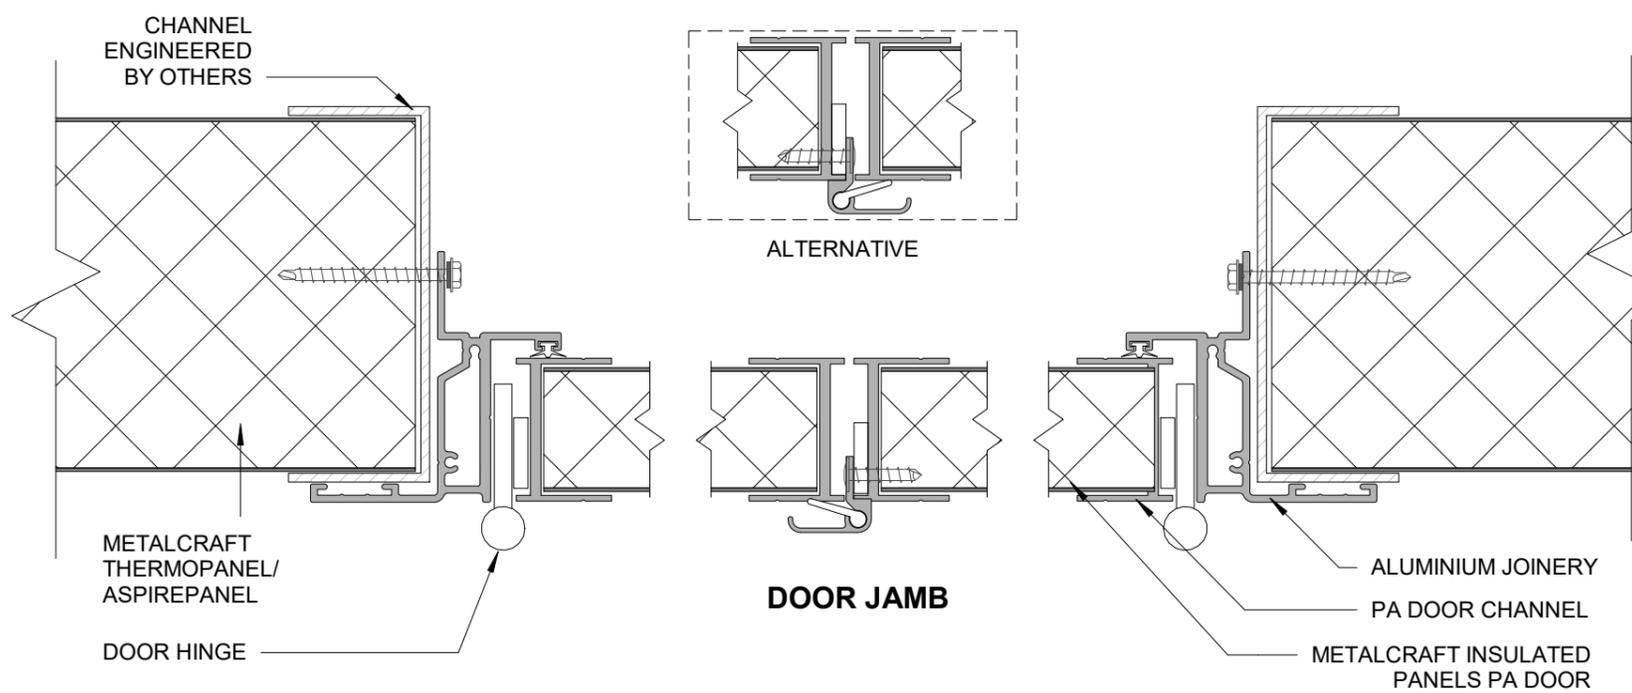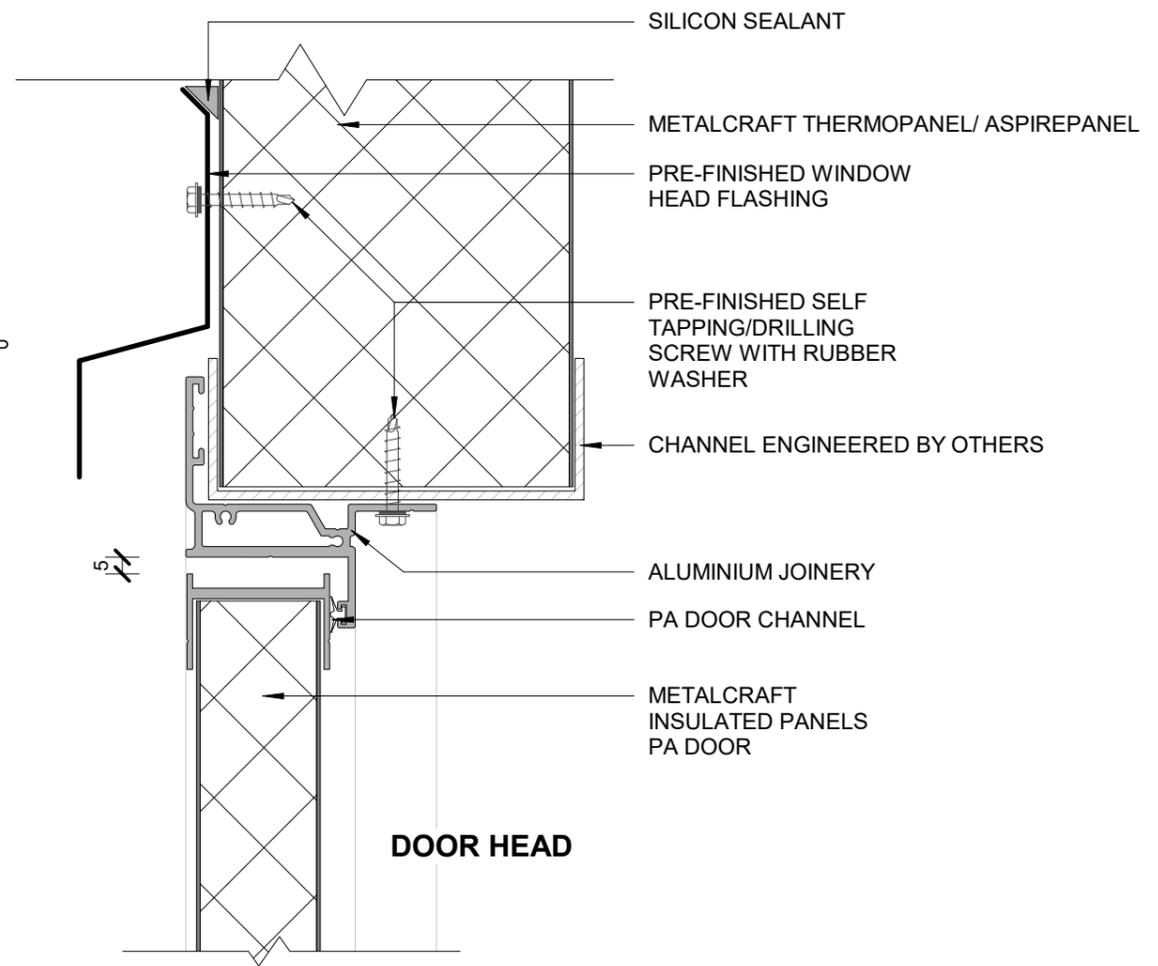



THESE DETAILS HAVE CURRENTLY NOT BEEN REVIEWED OR APPROVED UNDER THE CODEMARK CERTIFICATE. OUR AIM IS TO OBTAIN APPROVAL FOR THESE DETAILS AT A FUTURE DATE. PLEASE CONSULT METALCRAFT INSULATED PANELS.

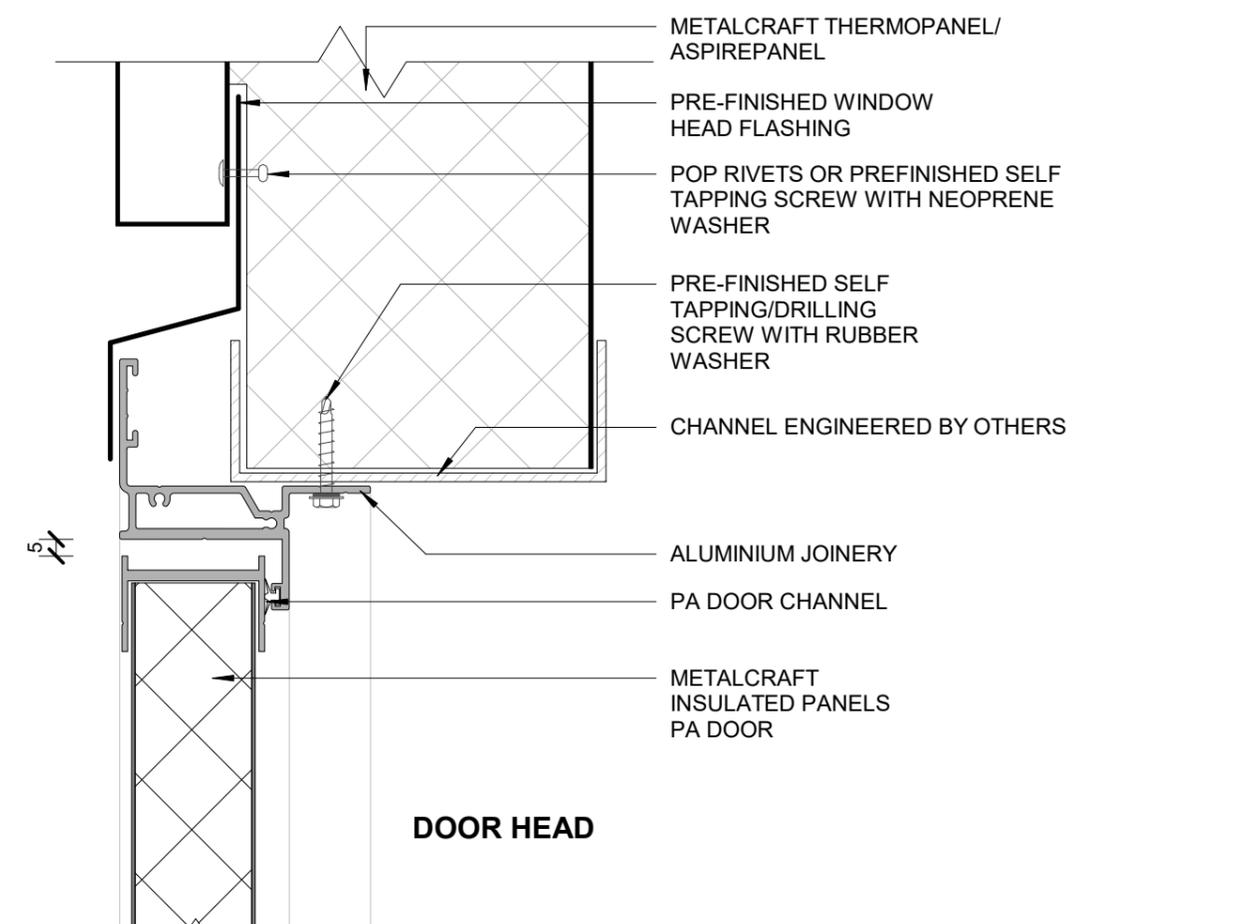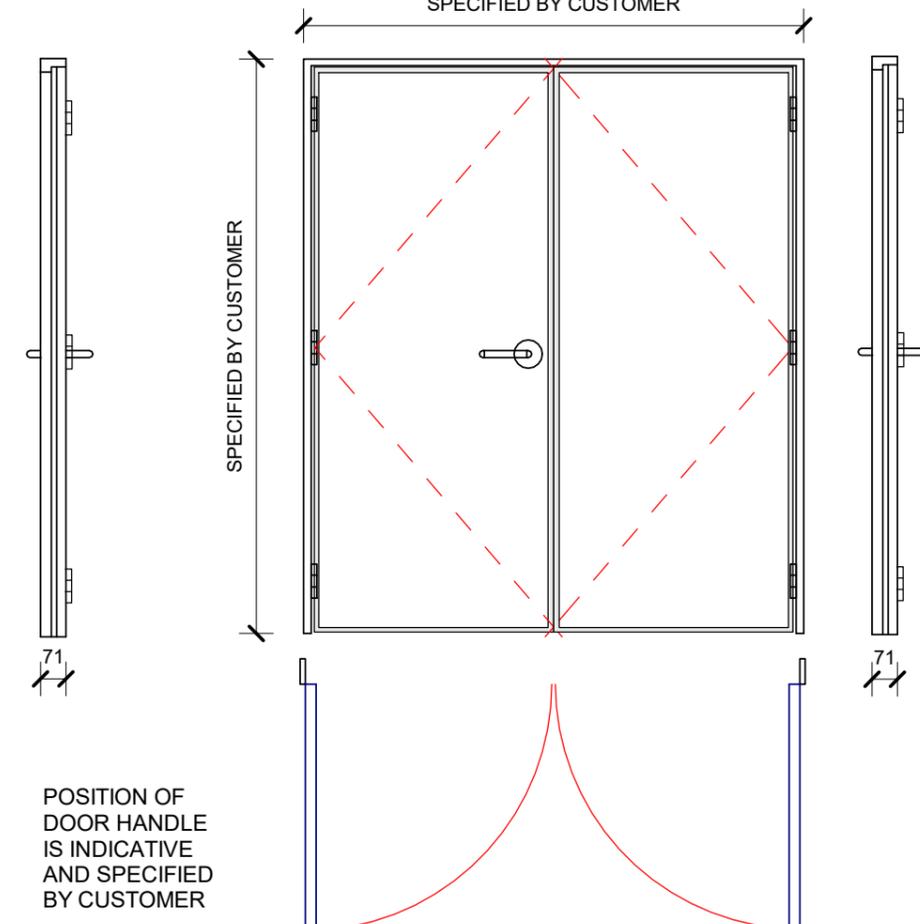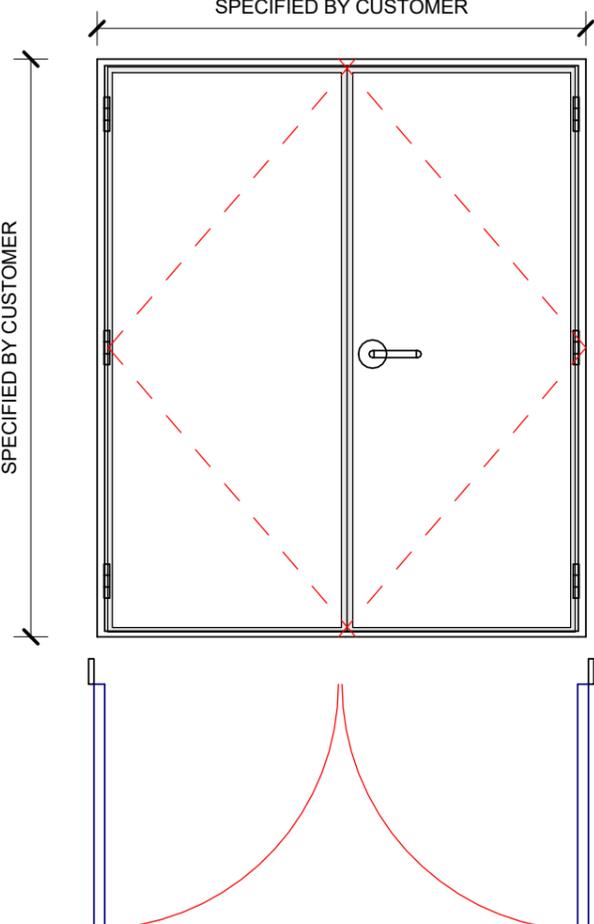




FULL FRAME
 CUT SIZE TO SUIT DOOR
 HEIGHT = SPECIFIED BY CUSTOMER
 WIDTH = SPECIFIED BY CUSTOMER

NO BOTTOM FRAME
 CUT SIZE TO SUIT DOOR
 HEIGHT = SPECIFIED BY CUSTOMER
 WIDTH = SPECIFIED BY CUSTOMER

POSITION OF DOOR HANDLE IS INDICATIVE AND SPECIFIED BY CUSTOMER



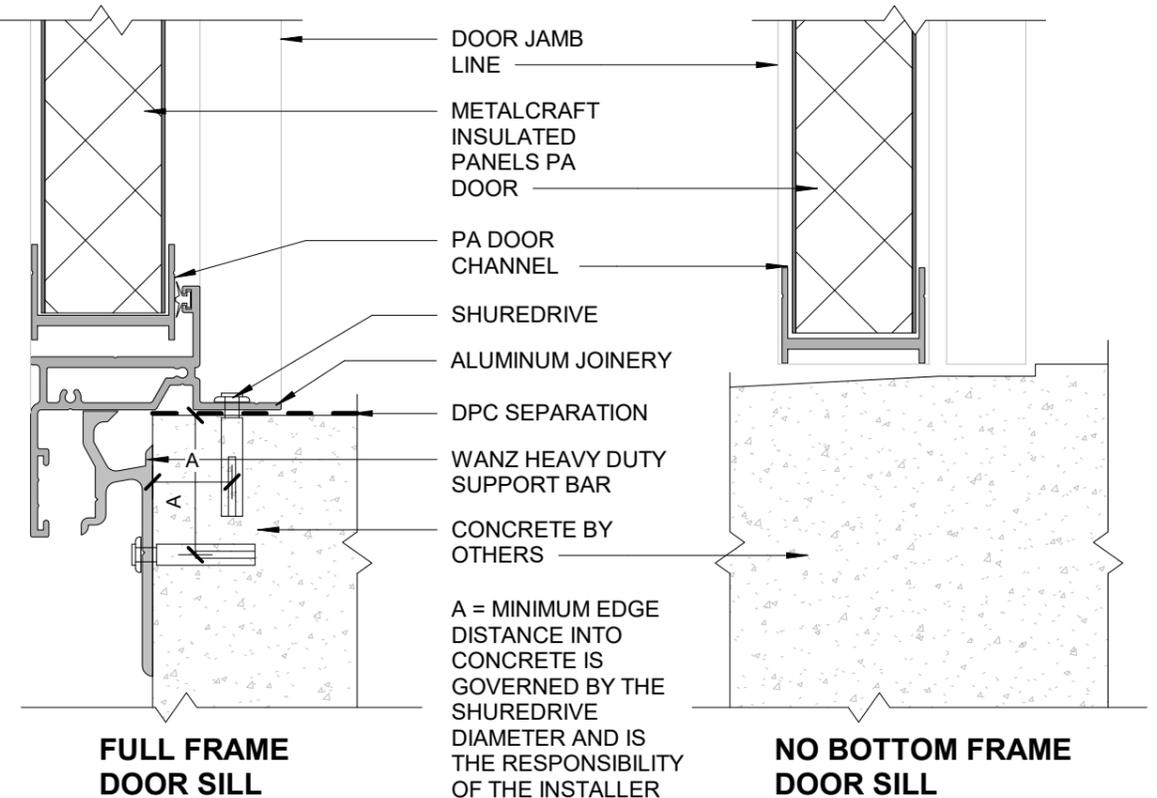
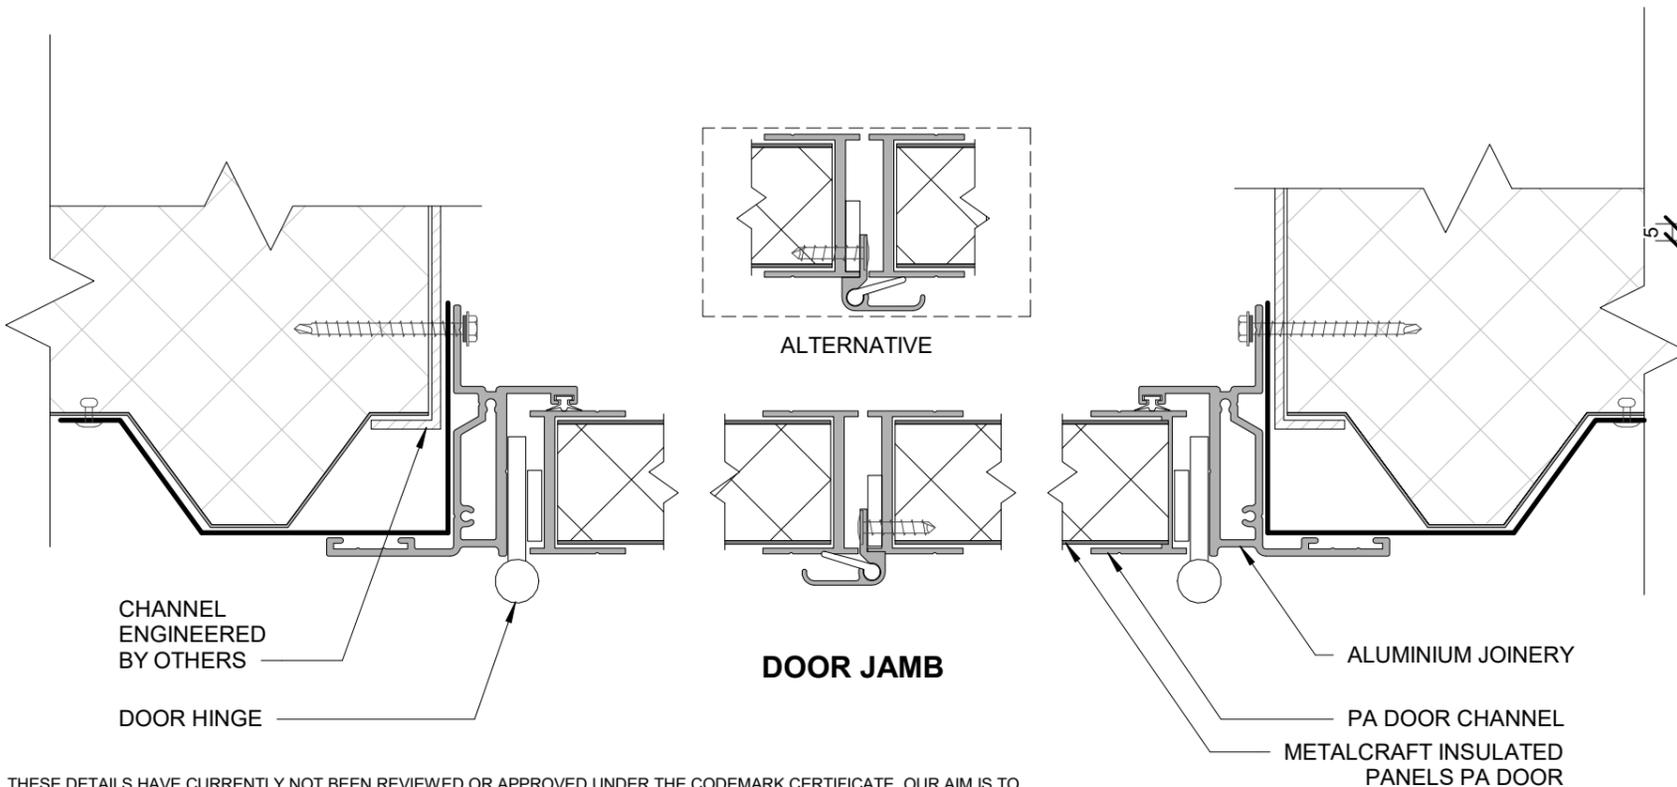


THESE DETAILS HAVE CURRENTLY NOT BEEN REVIEWED OR APPROVED UNDER THE CODEMARK CERTIFICATE. OUR AIM IS TO OBTAIN APPROVAL FOR THESE DETAILS AT A FUTURE DATE. PLEASE CONSULT METALCRAFT INSULATED PANELS.

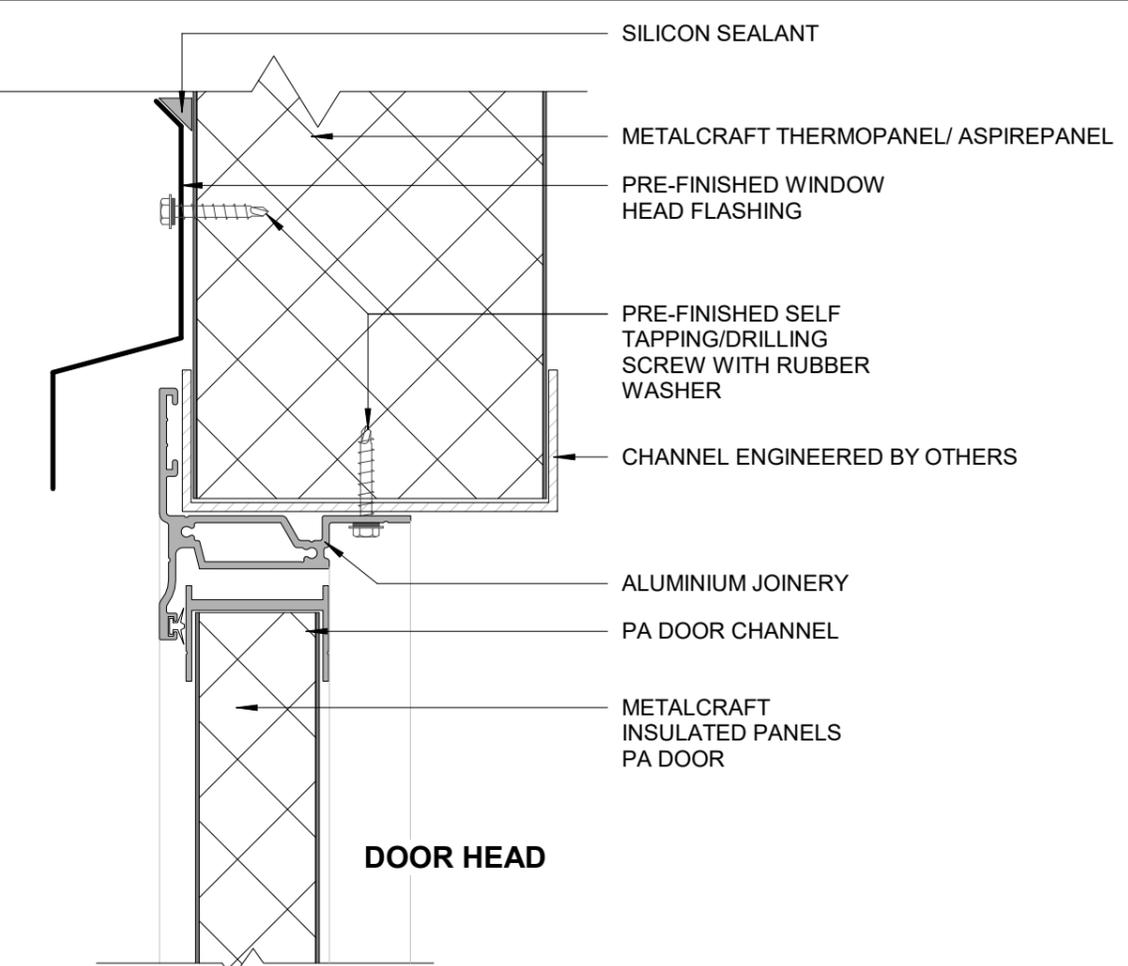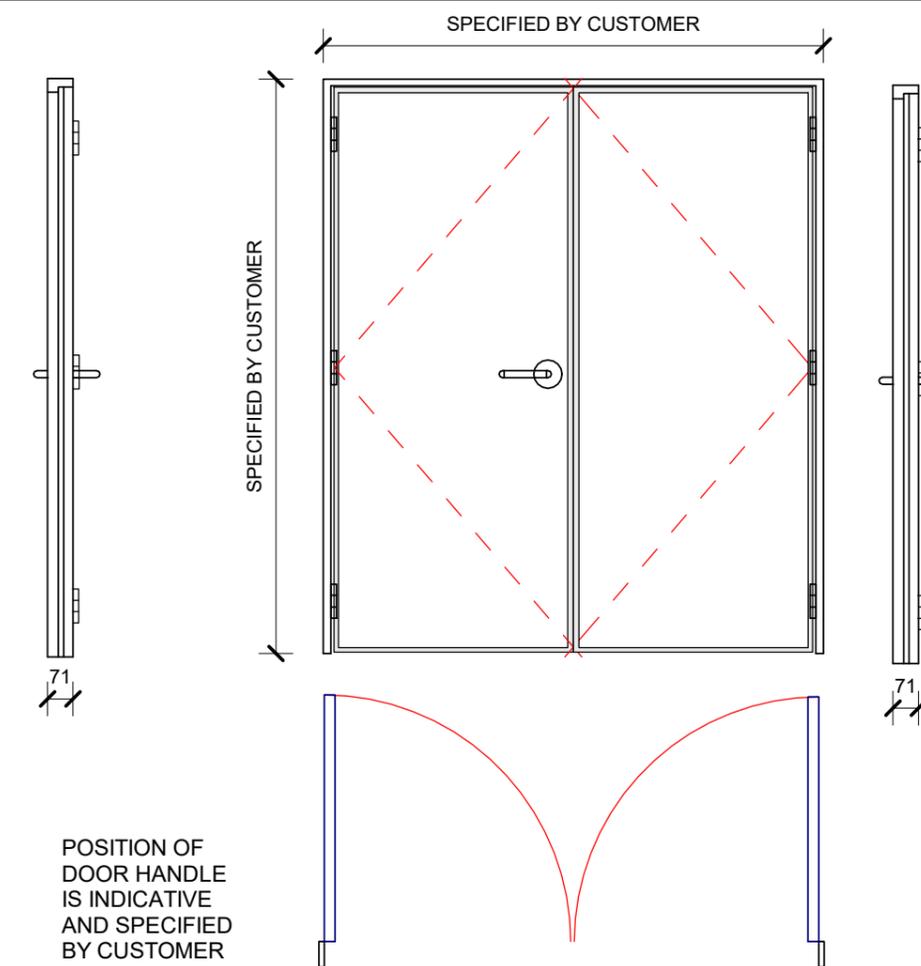
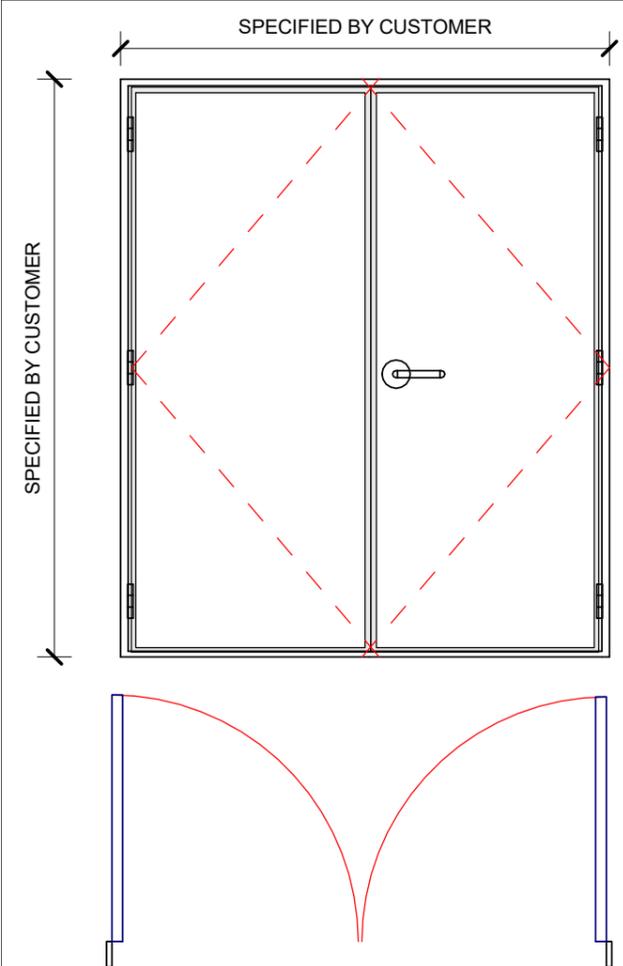


FULL FRAME
 CUT SIZE TO SUIT DOOR
 HEIGHT = SPECIFIED BY CUSTOMER
 WIDTH = SPECIFIED BY CUSTOMER

NO BOTTOM FRAME
 CUT SIZE TO SUIT DOOR
 HEIGHT = SPECIFIED BY CUSTOMER
 WIDTH = SPECIFIED BY CUSTOMER

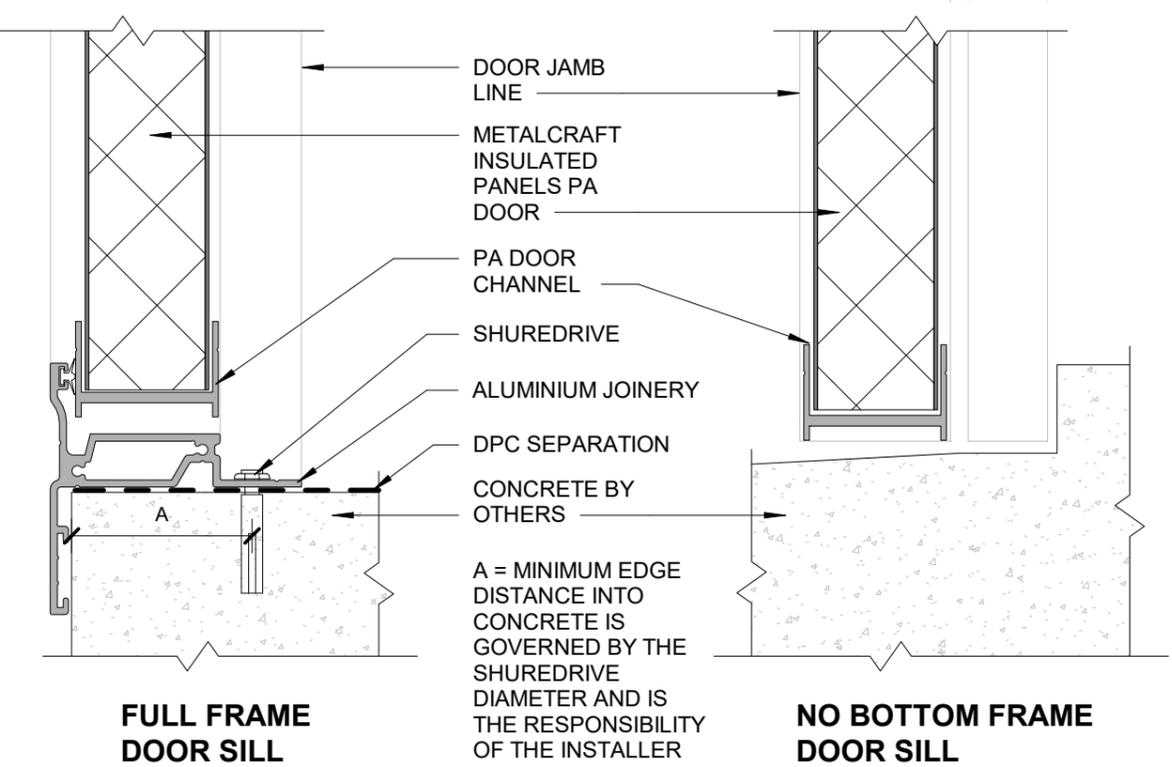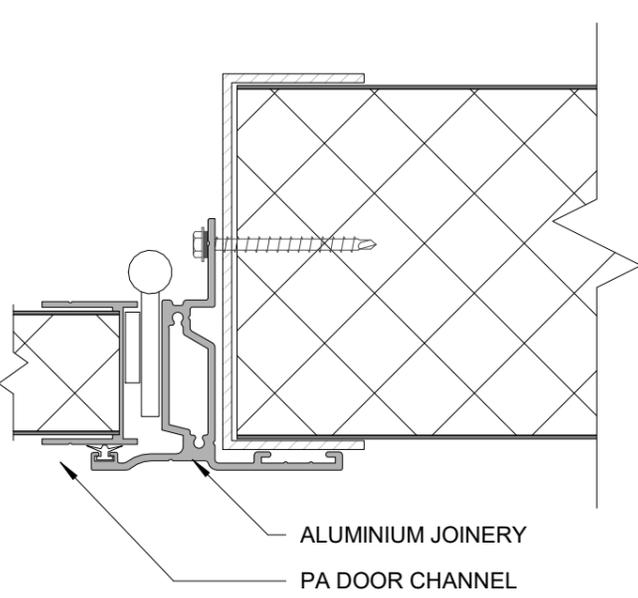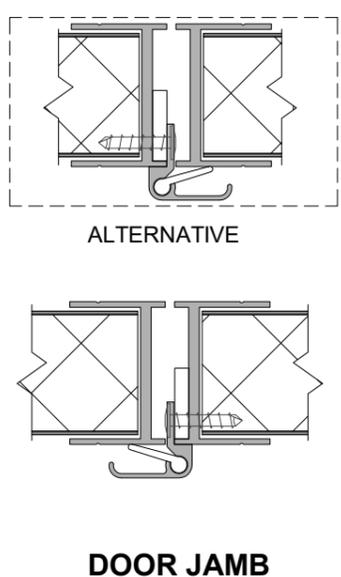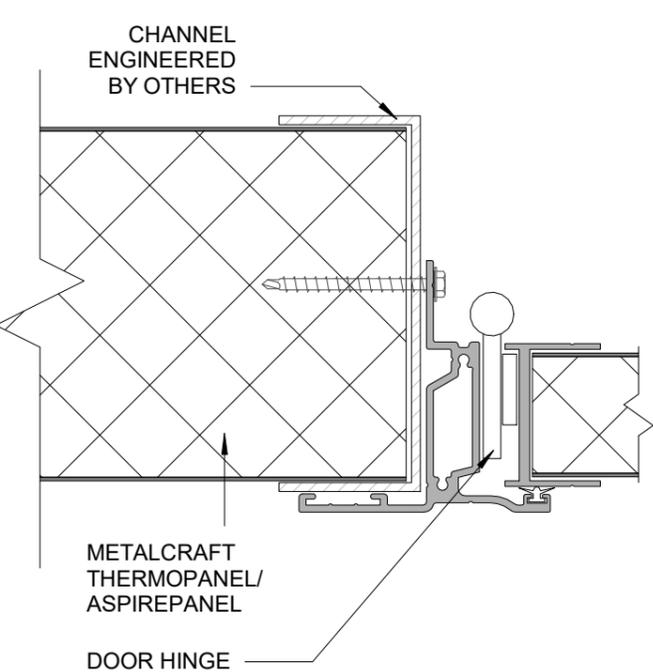


THESE DETAILS HAVE CURRENTLY NOT BEEN REVIEWED OR APPROVED UNDER THE CODEMARK CERTIFICATE. OUR AIM IS TO OBTAIN APPROVAL FOR THESE DETAILS AT A FUTURE DATE. PLEASE CONSULT METALCRAFT INSULATED PANELS.

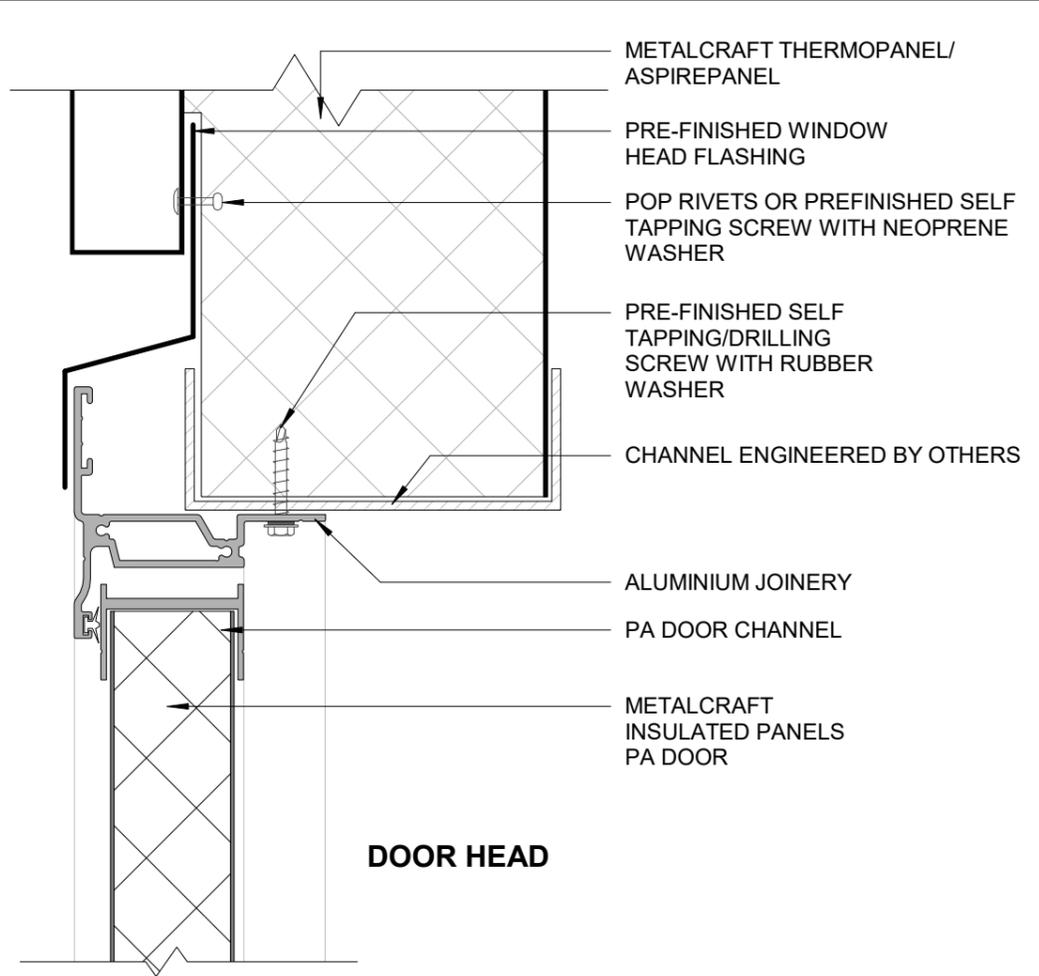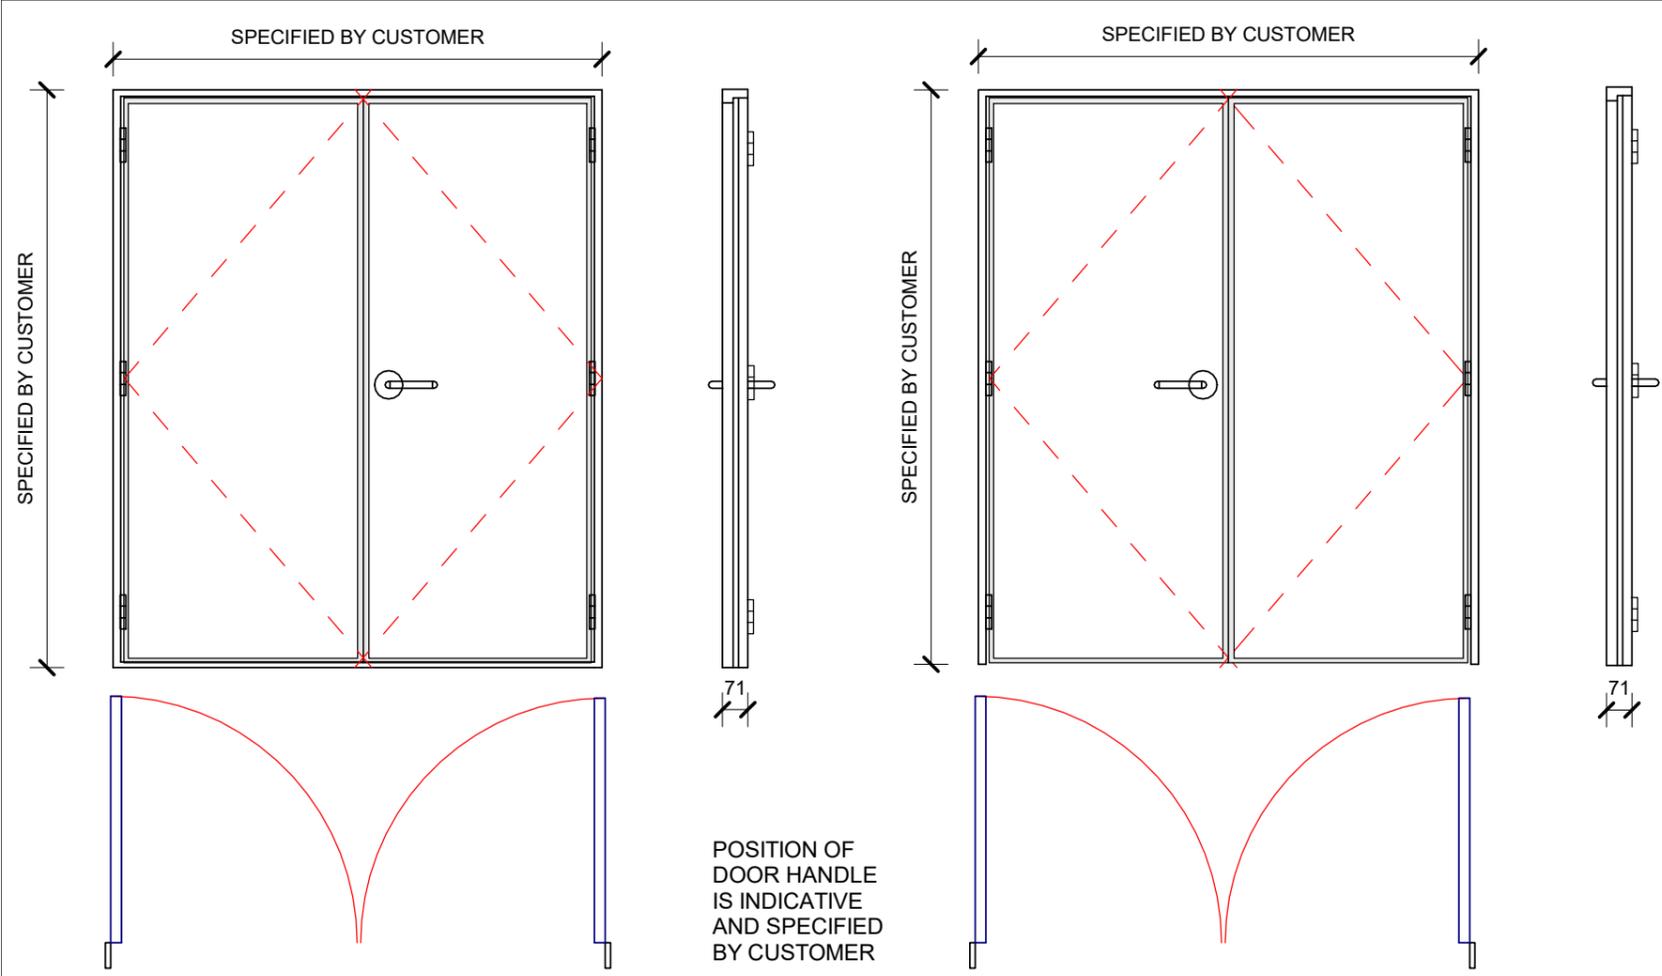

DOOR HEAD

FULL FRAME
 CUT SIZE TO SUIT DOOR
 HEIGHT = SPECIFIED BY CUSTOMER
 WIDTH = SPECIFIED BY CUSTOMER


NO BOTTOM FRAME
 CUT SIZE TO SUIT DOOR
 HEIGHT = SPECIFIED BY CUSTOMER
 WIDTH = SPECIFIED BY CUSTOMER

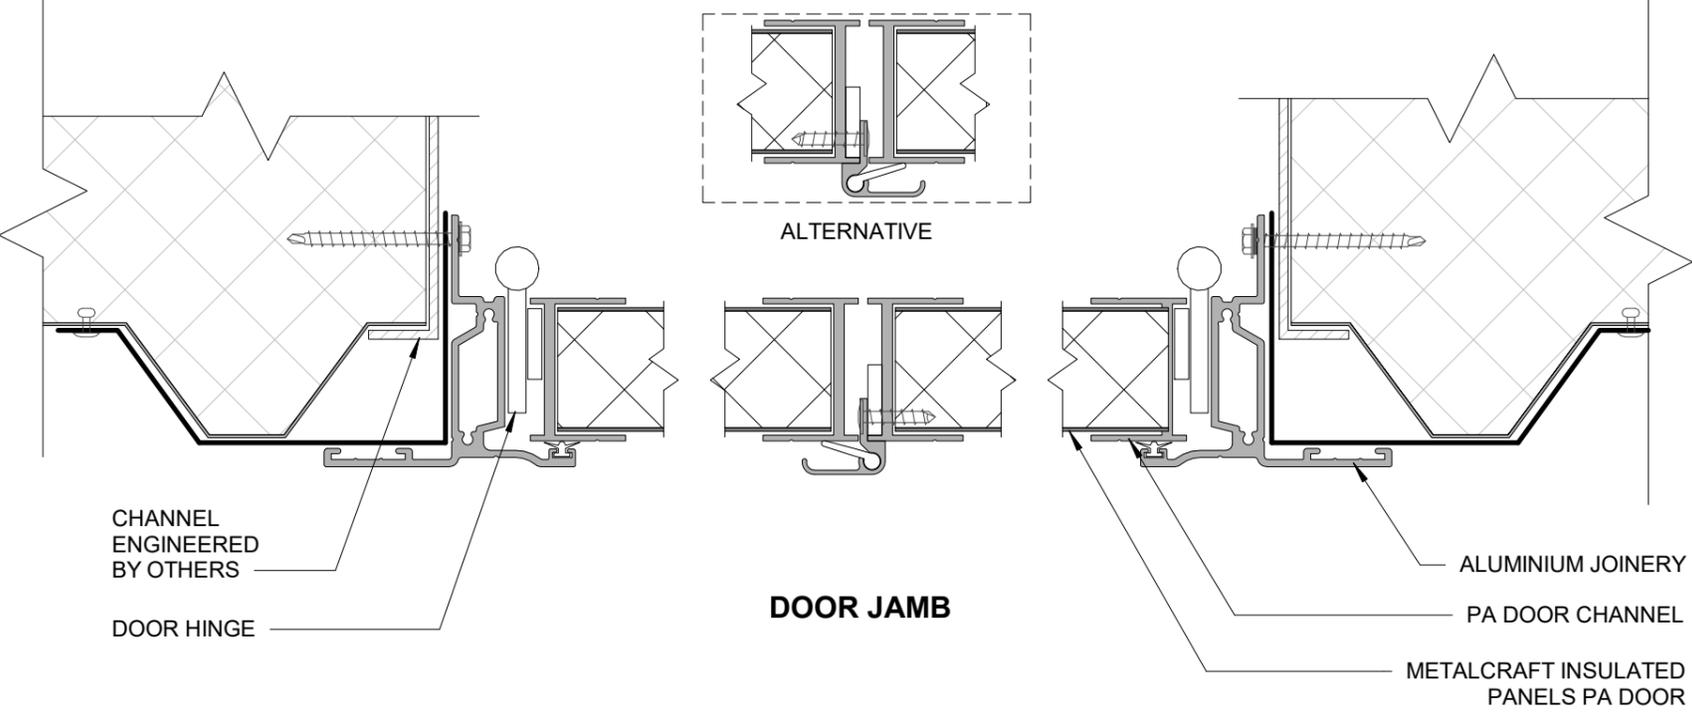

DOOR JAMB

FULL FRAME DOOR SILL

NO BOTTOM FRAME DOOR SILL

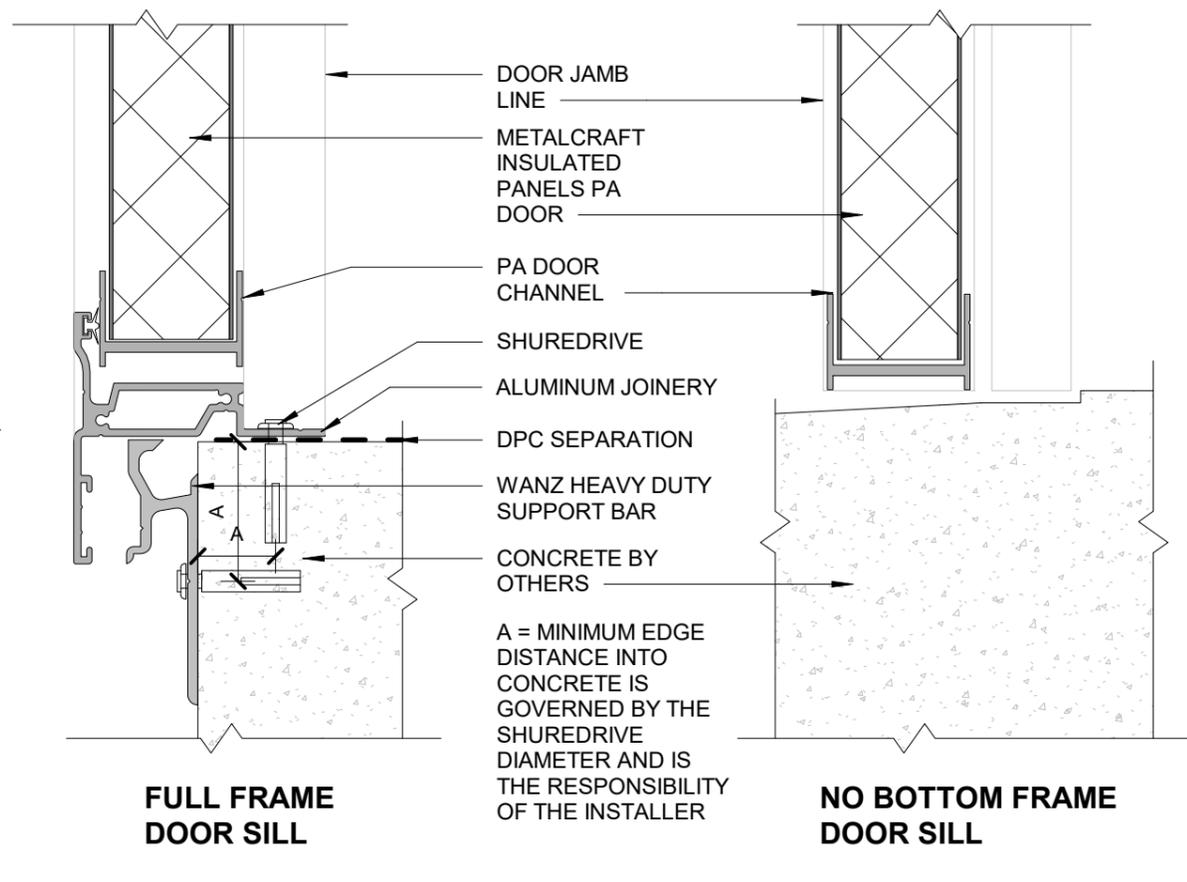

THESE DETAILS HAVE CURRENTLY NOT BEEN REVIEWED OR APPROVED UNDER THE CODEMARK CERTIFICATE. OUR AIM IS TO OBTAIN APPROVAL FOR THESE DETAILS AT A FUTURE DATE. PLEASE CONSULT METALCRAFT INSULATED PANELS.